

SQUARE FOOTAGE




AREA	SQ FT
LIVING	2039
PORCHES	197
GARAGE	564
TOTAL	2800

DOOR SCHEDULE



MARK	SIZE	DESCRIPTION
1	4'0" X 8'0"	DBL 4 LITE 2/3 FRENCH ARCHED
2	4'0" X 7'0"	DBL 8 LITE FRENCH
3	2'0" X 6'8"	6 PANEL MASONITE INT GD POCKET
4	5'0" X 6'0"	6 PANEL MASONITE INT GD BIFOLD
5	3'0" X 6'8"	6 PANEL MASONITE EXT GD
6	2'8" X 6'8"	6 PANEL MASONITE INT GD
7	2'4" X 6'8"	6 PANEL MASONITE INT GD
8	2'0" X 6'8"	6 PANEL MASONITE INT GD
9	2'8" X 6'8"	CASED OPENING
10	2'0" X 6'0"	TEMPERED SHOWER DOOR
11	18" X 8'0"	METAL OVER-HEAD GARAGE DOOR
12	2'8" X 6'8"	6 PANEL METAL

WINDOW SCHEDULE

MARK	SIZE	DESCRIPTION
A	3'0" X 7'0"	WOOD CASEMENT ARCHED
B	2'0" X 3'0"	SINGLE HUNG ALUM GLAZED
C	3'0" X 4'0"	SINGLE HUNG NONINSUL ALUM
D	3'0" X 4'0"	SINGLE HUNG ALUM
E	3'0" X 6'0"	SINGLE HUNG INSUL ALUM
F	4'0" X 4'0"	8" X 8" OPAQUE GLASSBLOCK
G	2'0" X 3'6"	FIXED WOOD ARCHED DORMER
H	3'0" X 1'2"	FIXED ALUM TRANS

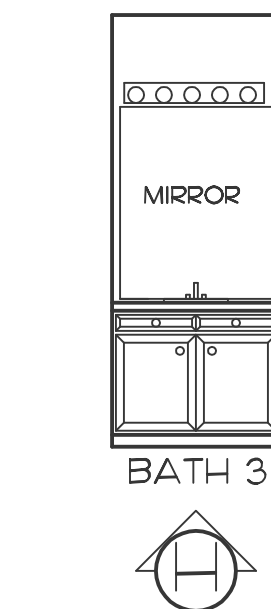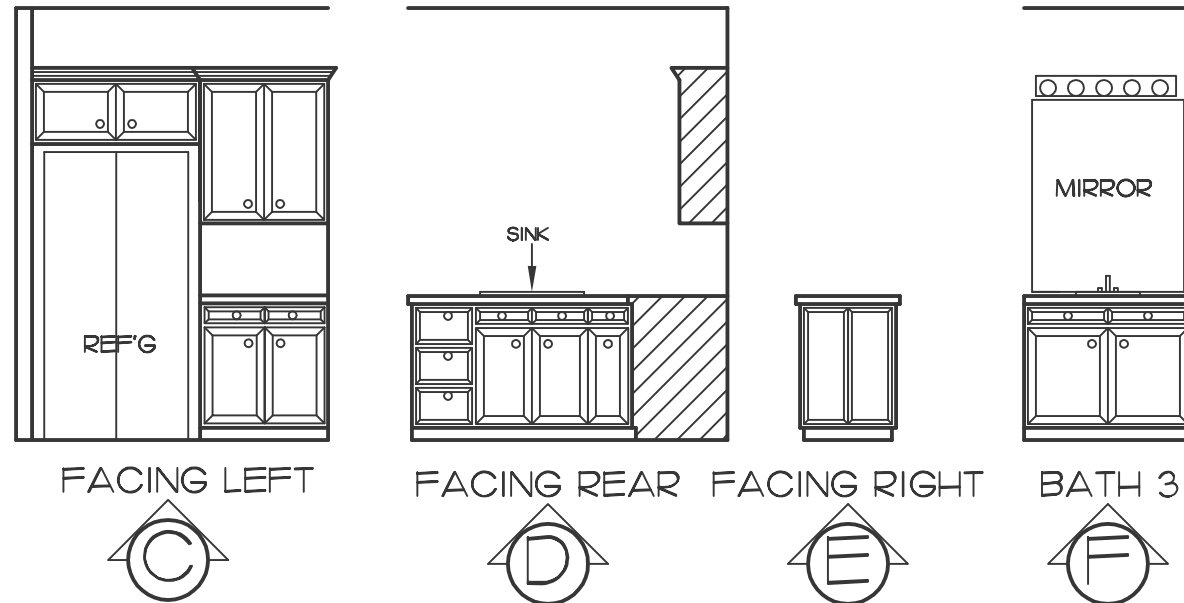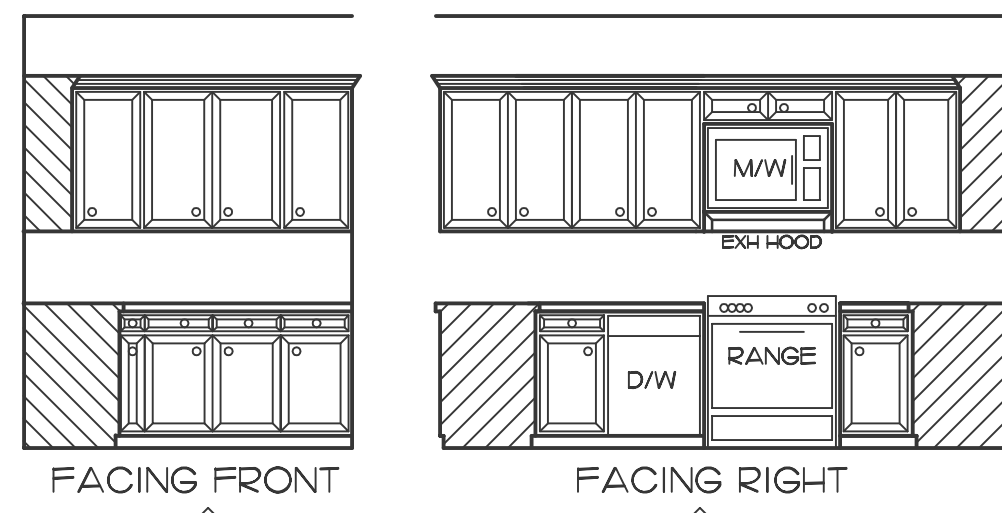

CABINET ELEVATIONS
SCALE: 1/4" = 1'-0"

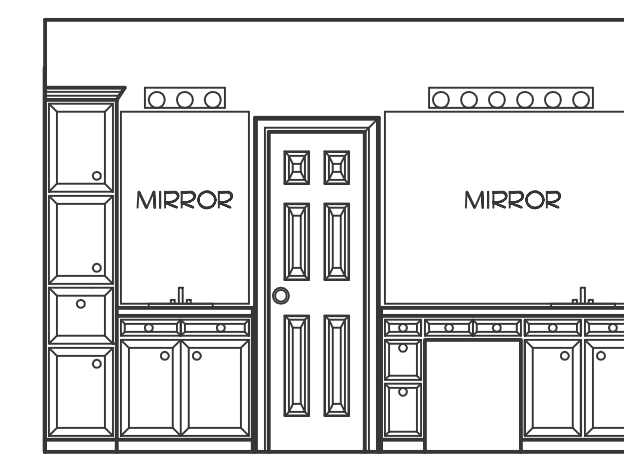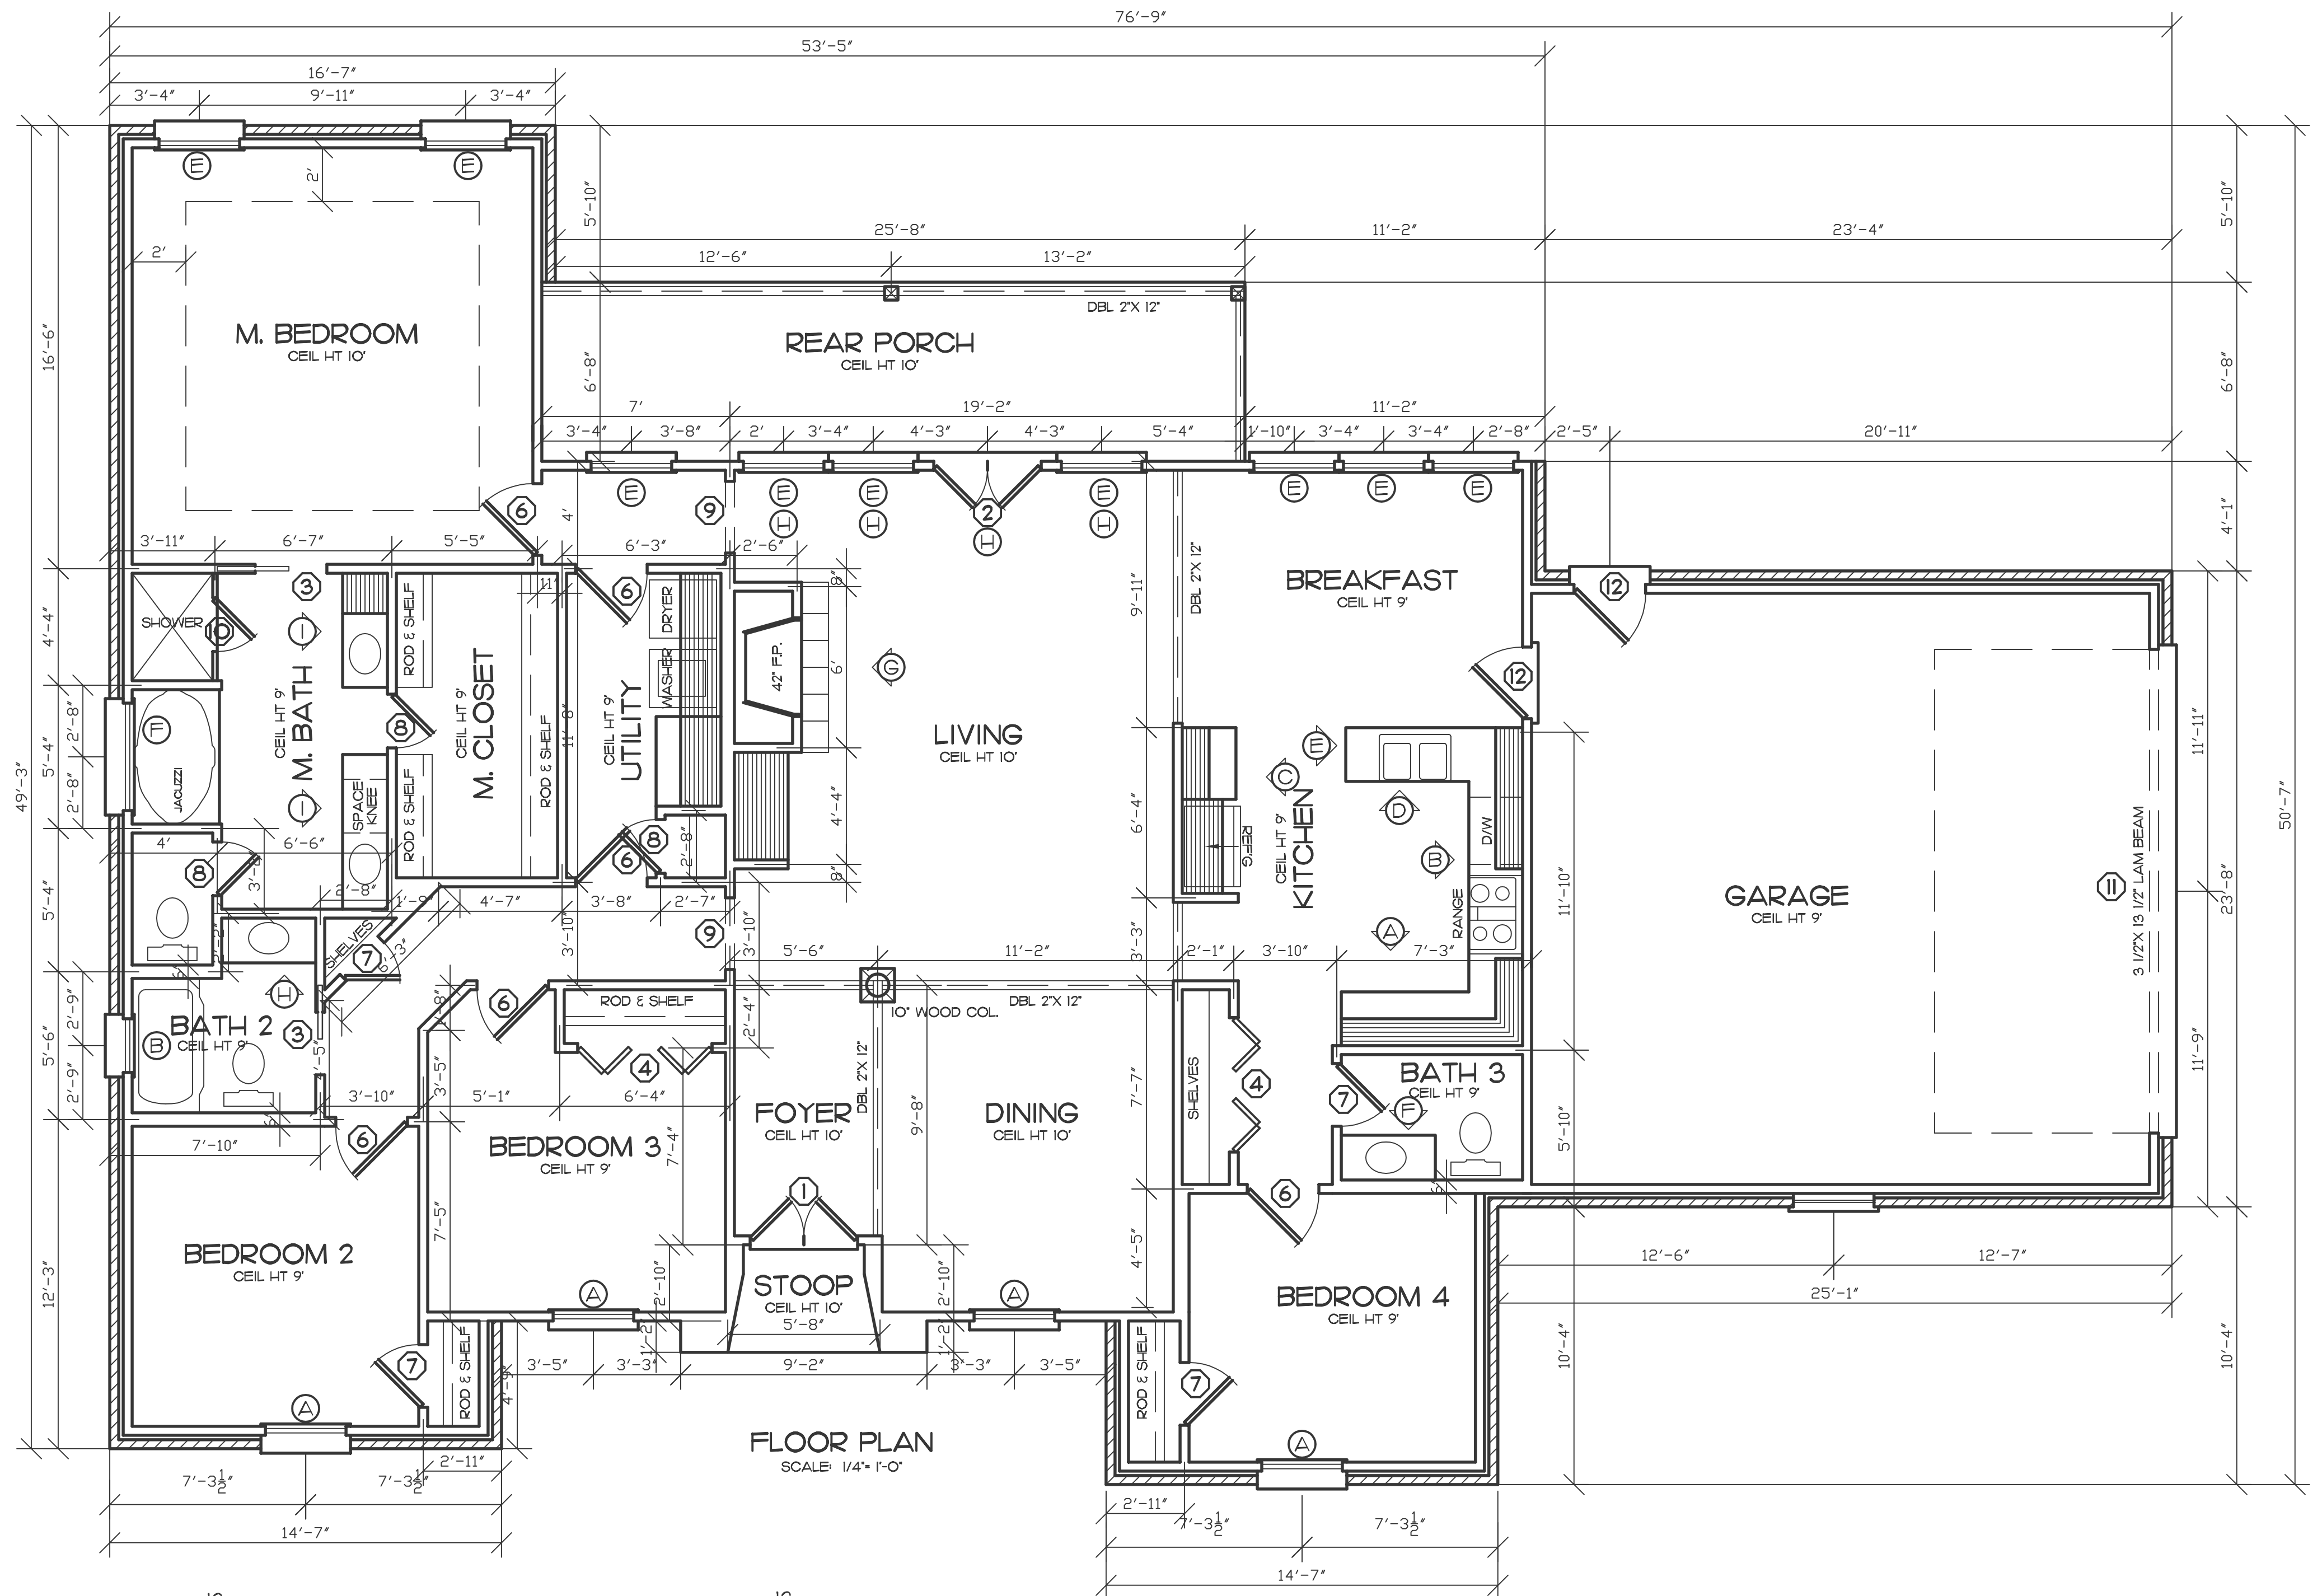

4-Bedrooms
3-Baths
Living Room
Dinning Room

<p>MURRY DANIELS DESIGNER 18303 WEATHERWOOD DR BATON ROUGE, LA WEB: WWW.ACADIANADESIGN.COM 225-756-9023 225-266-7448 1-888-756-9023</p>	<p>IMPORTANT NOTE COPYRIGHT, ACADIANA DESIGN ALL RIGHTS RESERVED THESE PLANS ARE THE PROPERTY OF THE DESIGNER, MURRY DANIELS, ACADIANA DESIGN. ALL RIGHTS ARE RESERVED BY THE DESIGNER, AND ANY USE OTHER THAN THAT AUTHORIZED IS EXPRESSLY PROHIBITED. ANY REPRODUCTION OF THIS PLAN IS EXPRESSLY PROHIBITED. THIS PLAN IS TO BE USED FOR THE LOT AND SUBDIVISION INDICATED IN THIS TITLE BLOCK ONLY. USE ON ANY OTHER SITE IS PROHIBITED.</p>	<p>PROJECT NAME Daphne</p>	<p>REGISTERED STAMP</p>	<p>REGISTERED STAMP</p>	<p>DRAWN BY MWD</p>	<p>SHEET NO. 1</p>
		<p>LOT & SUBDIVISION hne</p>	<p>REGISTERED STAMP</p>	<p>DATE 8/2000</p>	<p>PROJECT NO. 20107</p>	