

SQUARE FOOTAGE

AREA	SQ FT
LIVING	2033
GARAGE	485
STORAGE	76
PORCHES	385
TOTAL AREA	2979

DOOR SCHEDULE



MARK	SIZE	DESCRIPTION
①	3'0" X 8'0"	4 LT 2/3 FR W/S LTS & ARCH TRANS
②	2'8" X 6'8"	1 LITE FRENCH W/TRANS
③	2'8" X 6'8"	6 LITE 1/2 FRENCH
④	4'0" X 6'8"	6 PANEL MASONITE INT GD BIFOLD
⑤	2'8" X 6'8"	6 PANEL MASONITE INT GD
⑥	1'6" X 6'8"	6 PANEL MASONITE INT GD
⑦	2'0" X 6'8"	6 PANEL MASONITE INT GD
⑧	2'8" X 8'0"	CASED OPENING
⑨	5'4" X 6'8"	DBL 6 PANEL MASONITE INT GD
⑩	2'0" X 6'0"	TEMPERED GLASS SHOWER DOOR
⑪	2'4" X 6'8"	6 PANEL MASONITE INT GD
⑫	6'0" X 6'8"	6 PANEL MASONITE INT GD BIFOLD
⑬	18' X 8'	OVER-HEAD METAL GARAGE DOOR

WINDOW SCHEDULE

MARK	SIZE	DESCRIPTION
Ⓐ	2'0" X 3'6"	INSUL VINYL FIXED ARCH-ED
Ⓑ	2'6" X 4'0"	INSUL VINYL CASEMENT ARCH-ED
Ⓒ	2'0" X 6'0"	SINGLE HUNG INSUL VINYL
Ⓓ	3'0" X 6'0"	VINYL CSMT W/ARCH-ED TRANS
Ⓔ	5'0" X 6'0"	INSUL VINYL FIXED W/ARCH TRANS
Ⓕ	3'0" X 7'0"	SINGLE HUNG INSUL VINYL
Ⓖ	3'0" X 6'0"	SINGLE HUNG INSUL VINYL
Ⓗ	3'0" X 4'0"	SINGLE HUNG INSUL VINYL
Ⓘ	2'0" X 3'0"	SINGLE HUNG INSUL VINYL
Ⓚ	4'0" X 2'0"	INSUL VINYL FIXED


NOTE: - GLAZING REQUIRED ON ALL WINDOW PANES WITHIN 18" OF FINISHED FLOOR, DOOR, TUB OR SHOWER AND ANY SOLID PANE OVER 9 SQ FT
- ALL GLASS SHALL BE LOW-E

ALL BEAMS TO COMPLY WITH:
2009 IRC TABLE R502.5 (1) & (2); HEADER & GIRDER SPANS

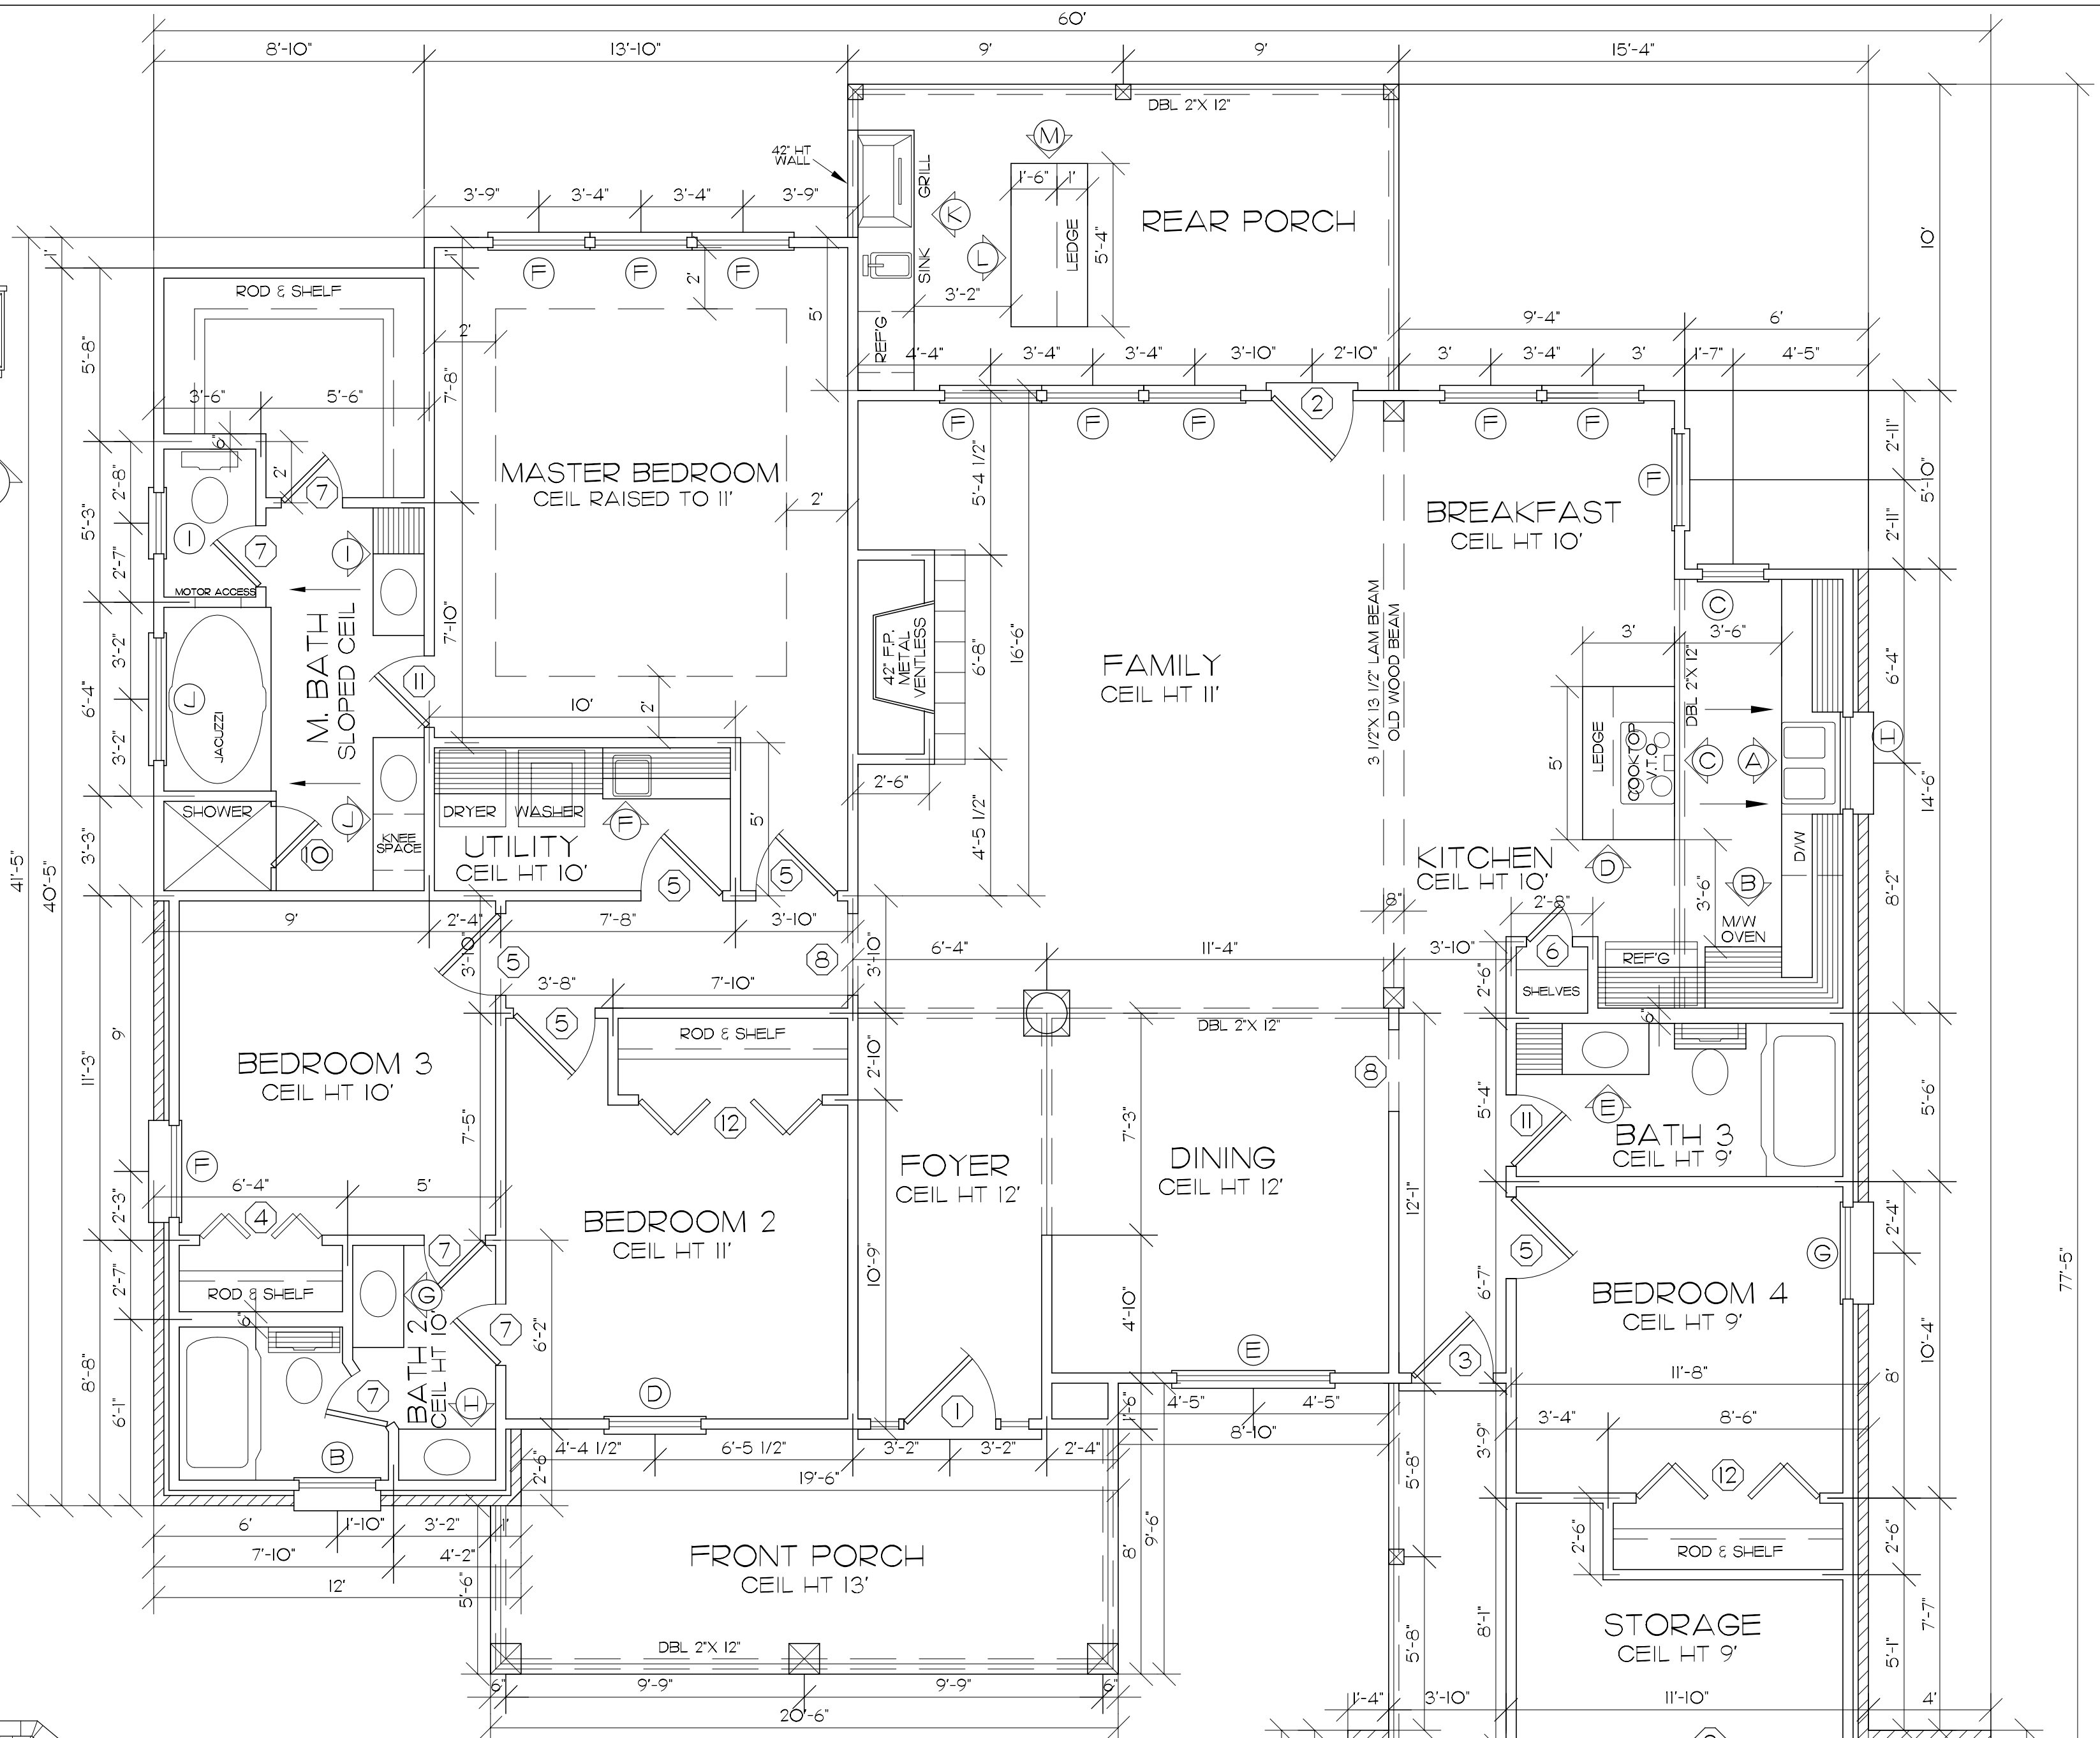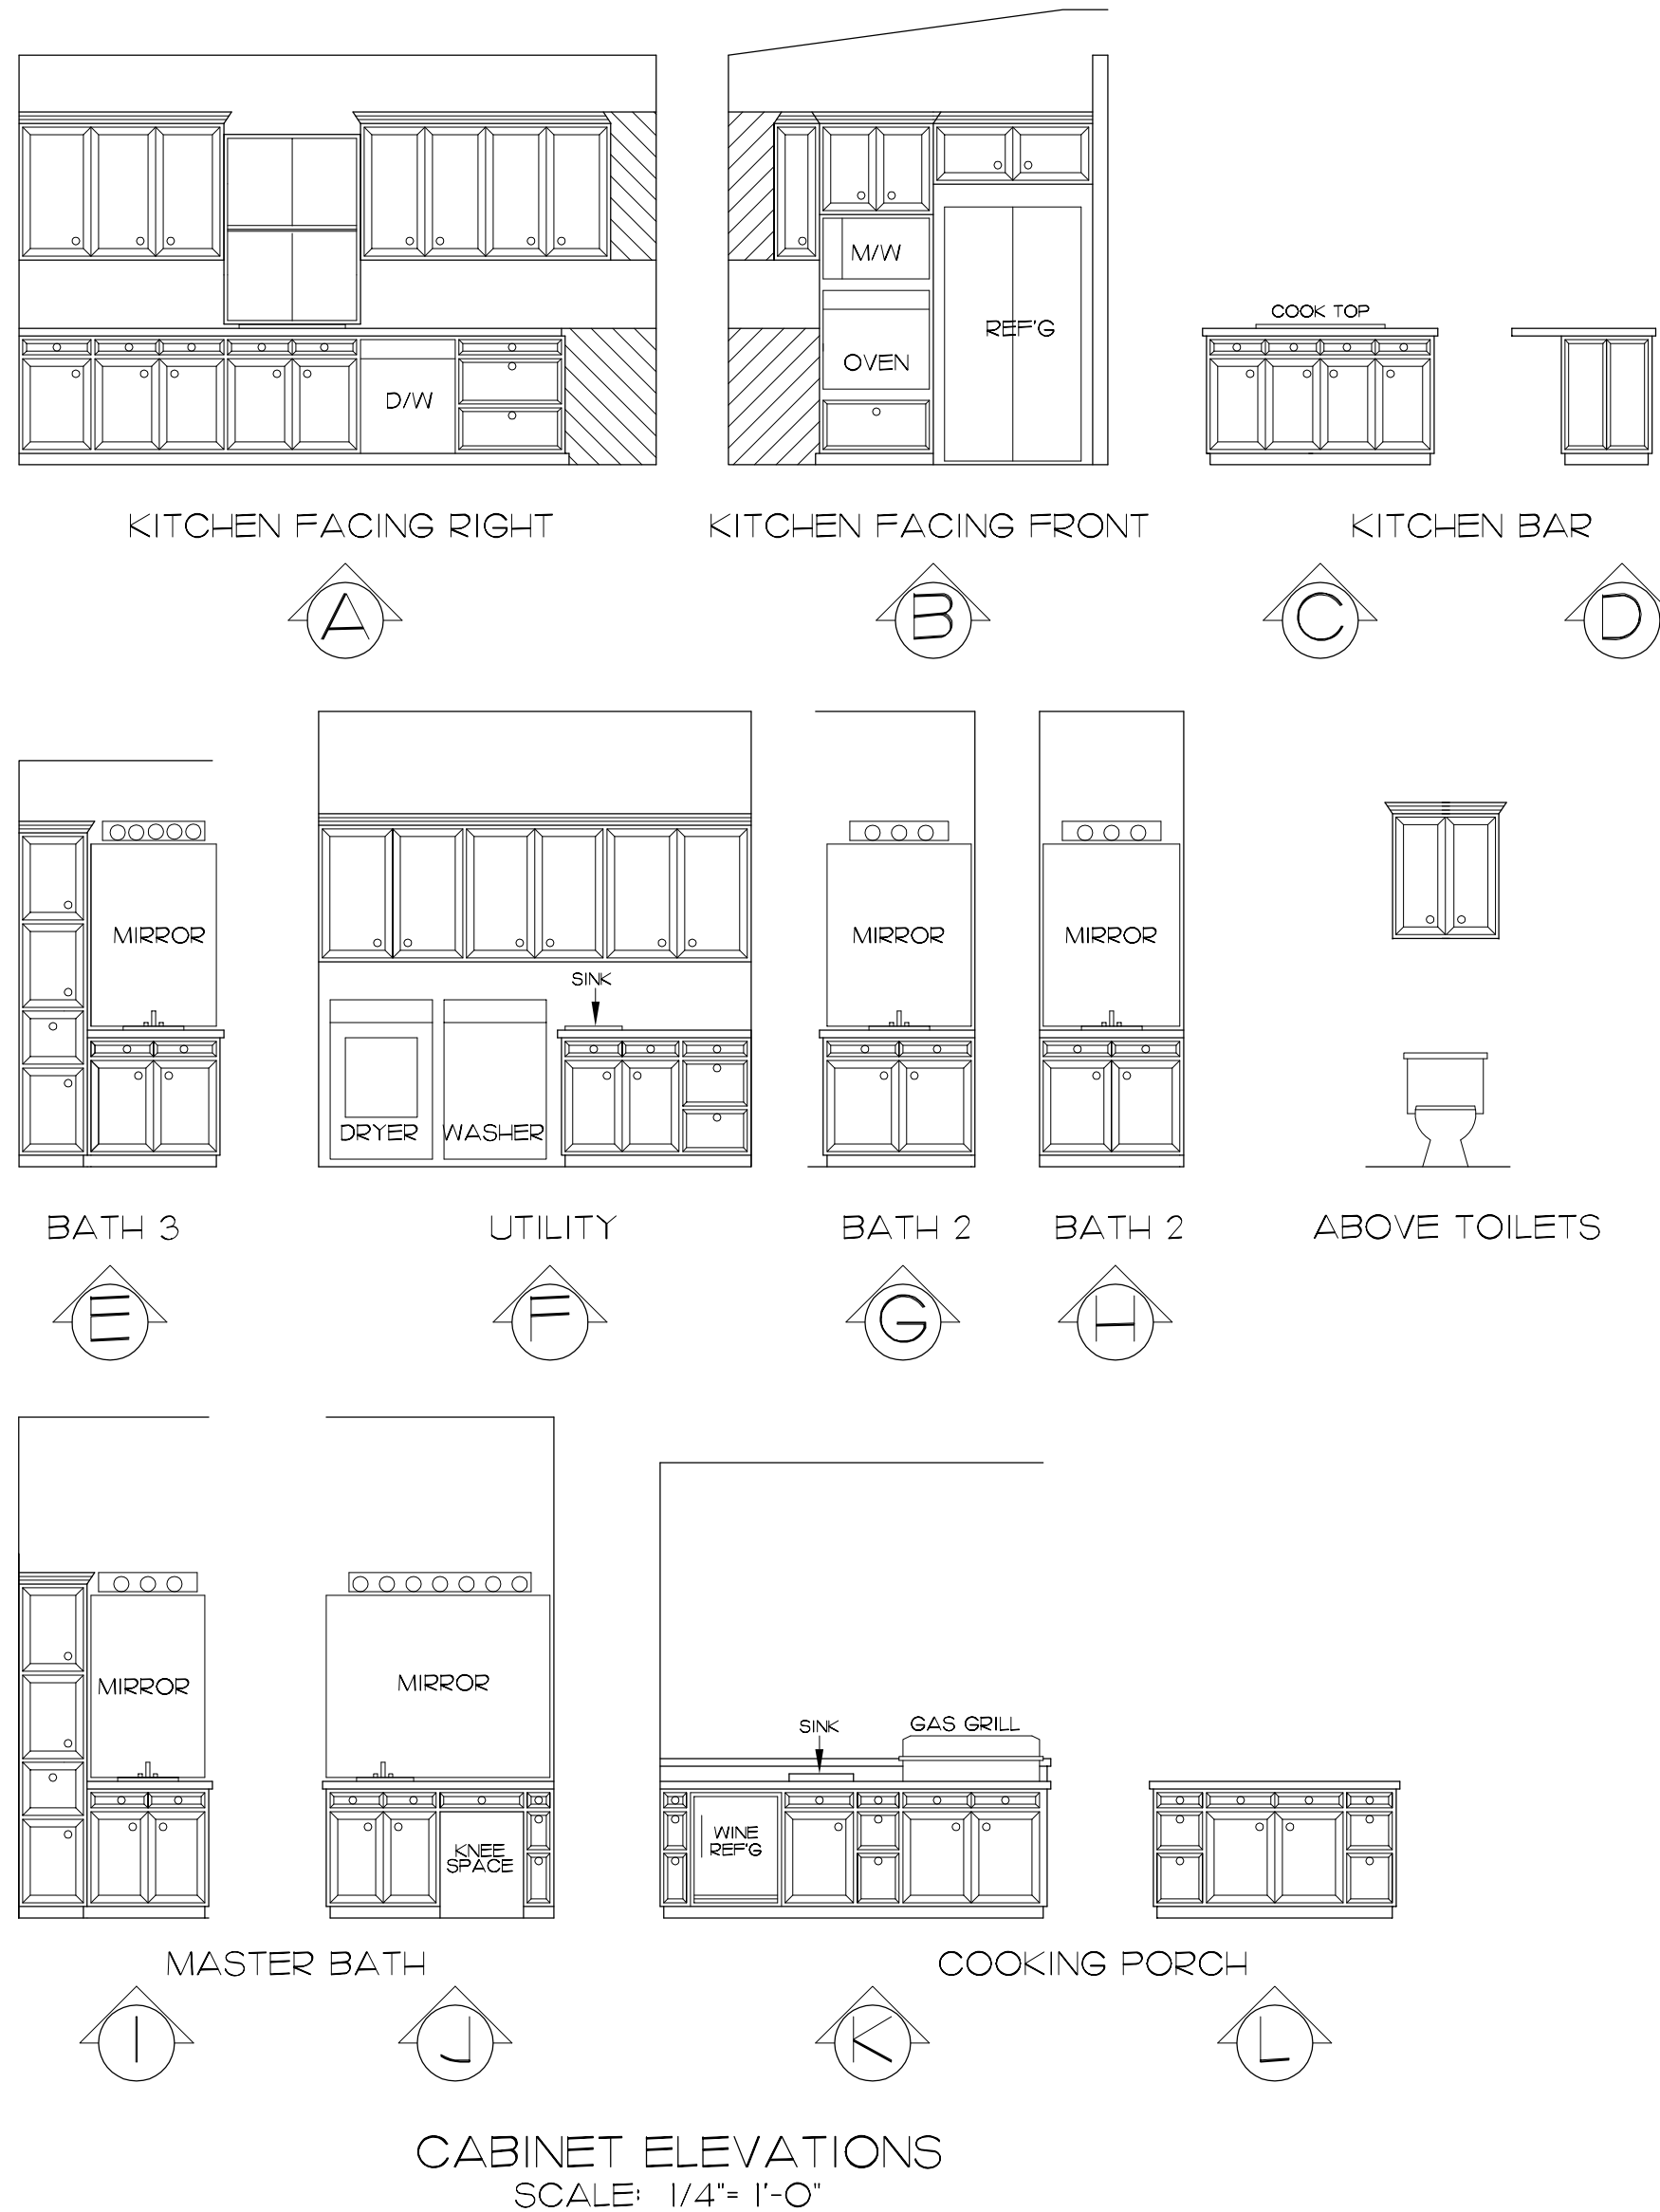

4-Bedroom
3-Baths
Family Room
Dinning Room
Out door kitchen

ACADIANA HOME DESIGN LLC.
DESIGNER
9635 PENWAY AVENUE
BATON ROUGE, LA
WEB: WWW.ACADIANA-DESIGN.COM
OFFICE 225-216-2016
FAX 225-216-2017
TOLL FREE 1-888-756-9023

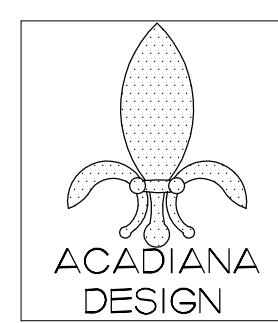

THIS FIRM NOT BEING AN ARCHITECTURAL OR ENGINEERING FIRM STAYS NO LIABILITY FOR ERROR, OMISSION OR NEGLIGENCE. THE DESIGNER'S RESPONSIBILITY IS LIMITED TO THE DESIGN AND CONSTRUCTION OF THE PROJECT AS SHOWN ON THESE PLANS. THE CONTRACTOR SHALL BE RESPONSIBLE FOR OBTAINING ALL NECESSARY PERMITS AND FOR THE PROTECTION OF THE WORK AND FOR THE SAFETY OF THE PUBLIC. THE CONTRACTOR SHALL BE RESPONSIBLE FOR THE PROTECTION OF THE WORK AND FOR THE SAFETY OF THE PUBLIC.

IMPORTANT NOTE COPYRIGHT, ACADIANA DESIGN ALL RIGHTS RESERVED
THESE PLANS ARE THE PROPERTY OF ACADIANA DESIGN. ALL RIGHTS ARE RESERVED BY THE DESIGNER AND ANY USE OTHER THAN THAT AUTHORIZED IS EXPRESSLY PROHIBITED. ANY REPRODUCTION OF THIS PLAN IS EXPRESSLY PROHIBITED. THIS PLAN IS TO BE USED FOR THE LOT AND SUBDIVISION INDICATED IN THIS TITLE BLOCK ONLY. USE ON ANY OTHER SITE IS PROHIBITED.
MURRY DANIELS, ACADIANA DESIGN REGISTRATION NUMBER

PROJECT NAME: **JULIA**
LOT & SUBDIVISION:
CITY/PARISH:

REGISTERED STAMP



REGISTERED STAMP

DRAWN BY: **AHD**
DATE: **1/14**

SHEET NO. **1**
PROJECT NO. **213176**