

SQUARE FOOTAGE

AREA	SQ FT
LIVING	2344
GARAGE	977
PORCHES	386
TOTAL AREA	3707

DOOR SCHEDULE

MARK	SIZE	DESCRIPTION
1	3'0" X 7'0"	B.S. FIBERGLASS TRANS.
2	2'8" X 6'8"	B.S. FIBERGLASS
3	2'8" X 6'8"	BUILDER SELECT METAL
4	3'0" X 6'8"	DBL. B.S. MASONITE INT GD
5	2'8" X 6'8"	BUILDER SELECT MASONITE INT GD
6	2'4" X 6'8"	BUILDER SELECT MASONITE INT GD
7	2'4" X 6'8"	B.S. MASONITE INT GD POCKET
8	8'X7'	OVERHEAD METAL GARAGE DOOR
9	18'X8'	OVERHEAD METAL GARAGE DOOR
10	2'0" X 6'0"	TEMPERED GLASS SHOWER DOOR
11	4'8" X 6'8"	DBL. B.S. MASONITE INT GD
12	2'8" X 6'8"	CUSTOM SLIDING DOOR

WINDOW SCHEDULE



MARK	SIZE	DESCRIPTION
A	3'0" X 6'0"	S.H. INSUL VINYL W/ DIVIDED LT TRNS
B	4'0" X 4'0"	SINGLE HUNG INSUL VINYL
C	2'0" X 3'0"	SINGLE HUNG INSUL VINYL
D	3'0" X 5'0"	SINGLE HUNG INSUL VINYL
E	3'0" X 6'0"	SINGLE HUNG INSUL VINYL
F	3'0" X 4'0"	FIXED INSUL VINYL

NOTE: - TEMPERED GLASS REQUIRED ON ALL WINDOW PANES WITHIN 18" OF FINISHED FLOOR, DOOR, TUB OR SHOWER AND ANY SOLID PANE OVER 9 SQ FT - ALL GLASS SHALL BE LOW-E

ALL BEAMS TO COMPLY WITH 2015 IRC TABLE R502.5 (1) & (2) HEADER & GIRDER SPANS

THE LANCASTER II 2300S
4 BEDROOM 3 BATH
DROP ZONE

4-Bedroom
3-Baths
Family Room
Dinning Room
Out door kitchen

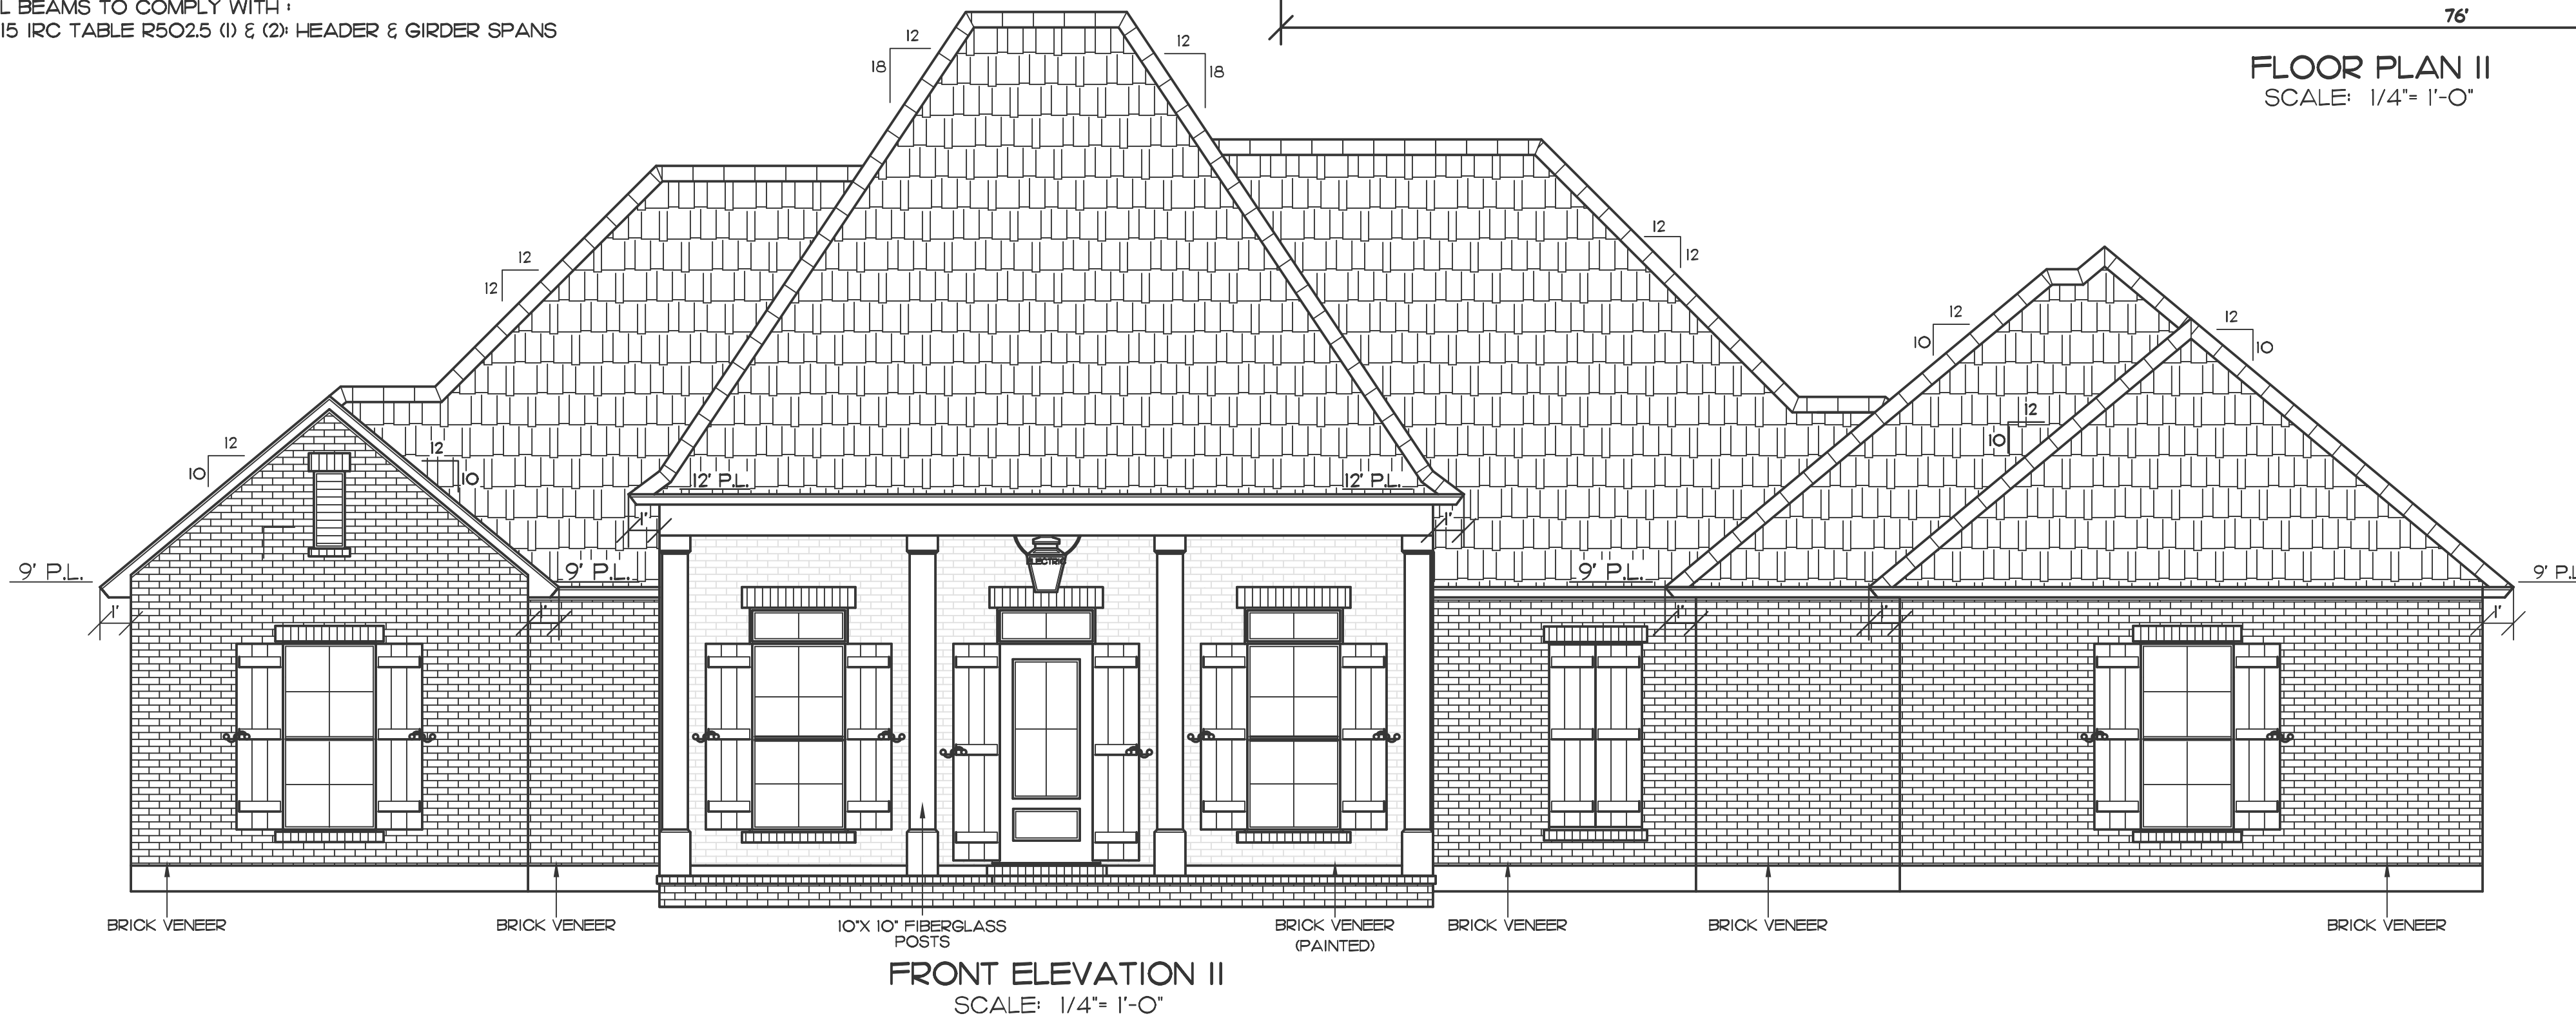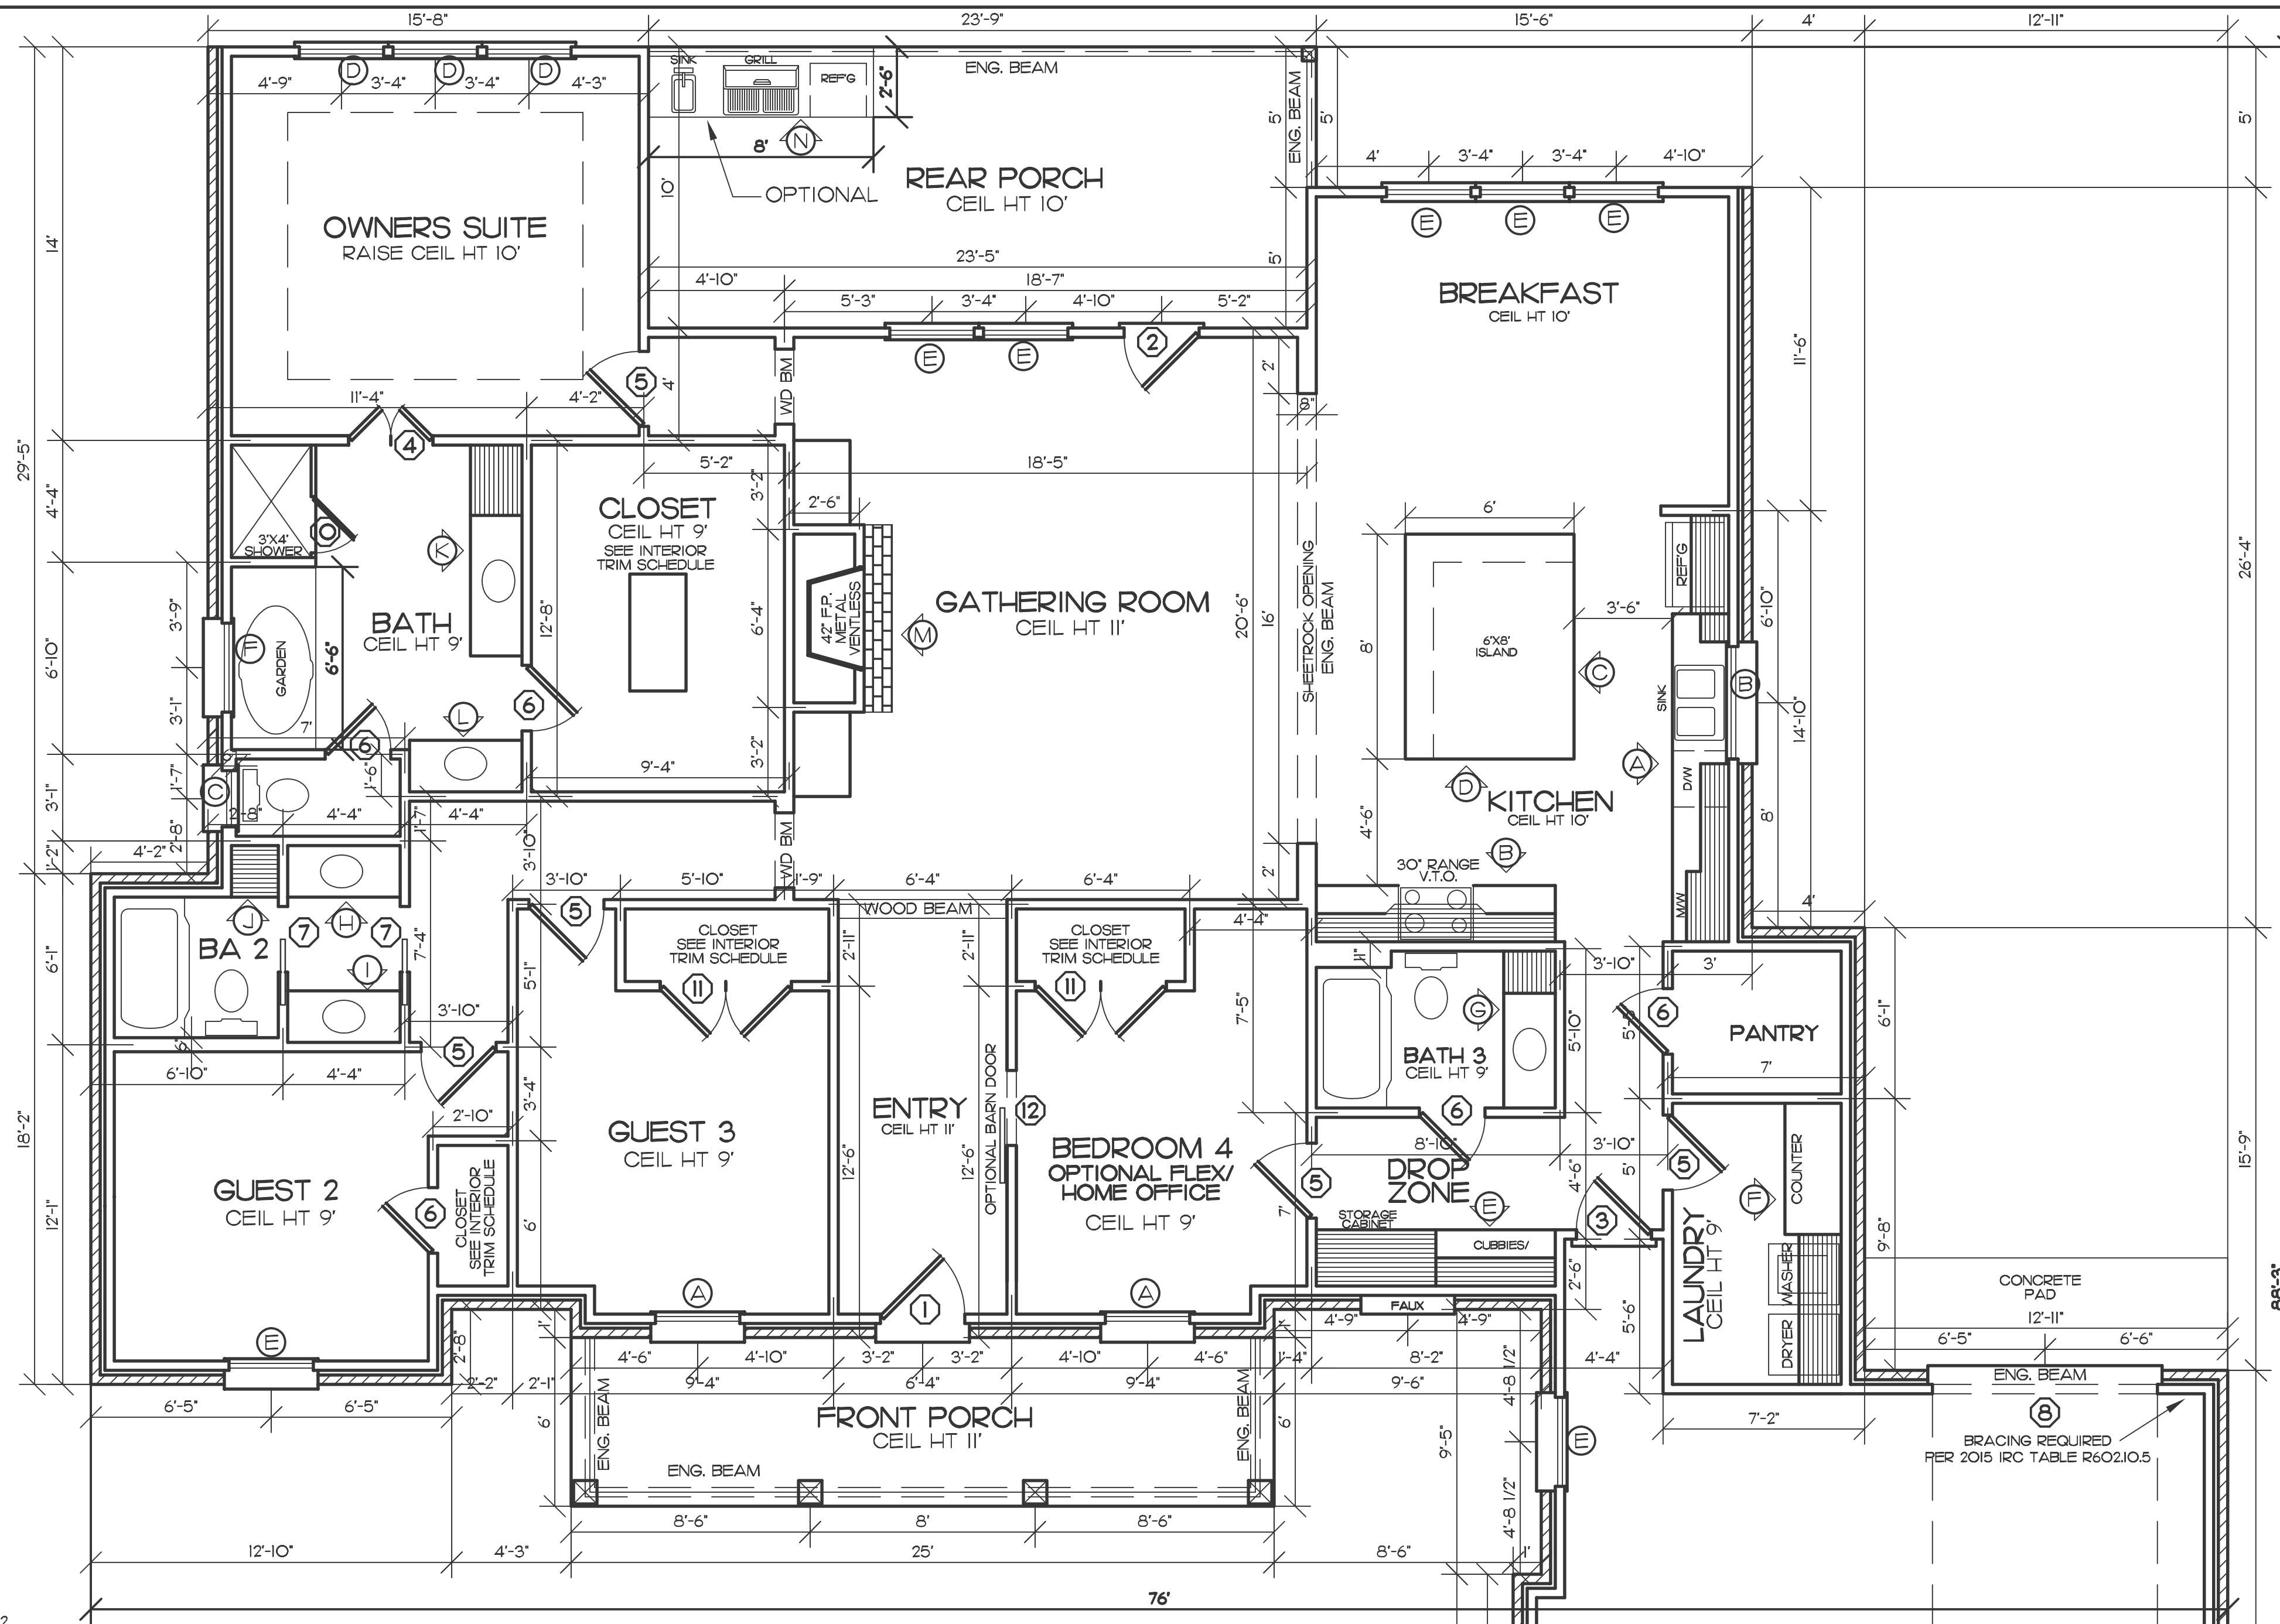

SHEET NO. 1	PROJECT NO. 218100
DRAWN BY AHD	DATE 8/29/2018
PROJECT NAME KJ	CITY/PARISH
<p>IMPORTANT NOTE COPYRIGHT, ACADIANA DESIGN THESE PLANS ARE THE PROPERTY OF ACADIANA DESIGN. ALL RIGHTS ARE RESERVED BY THE DESIGNER AND ANY USE OTHER THAN THAT AUTHORIZED BY THE DESIGNER IS PROHIBITED. THIS PLAN IS TO BE USED FOR THE LOT AND SUBDIVISION INDICATED IN THIS TITLE BLOCK ONLY. USE ON ANY OTHER SITE IS PROHIBITED.</p>	
<p>REGISTRATION NUMBER</p>	
<p>THIS PLAN IS AN ARCHITECTURAL OR ENGINEERING DESIGN AND NOT A CONTRACT. THE USER OF THIS PLAN SHALL BE RESPONSIBLE FOR OBTAINING ALL NECESSARY PERMITS AND REGULATIONS AND FOR VERIFYING THE ACCURACY OF ALL INFORMATION PROVIDED. THE USER SHALL BE RESPONSIBLE FOR OBTAINING ALL NECESSARY PERMITS AND REGULATIONS AND FOR VERIFYING THE ACCURACY OF ALL INFORMATION PROVIDED. THE USER SHALL BE RESPONSIBLE FOR OBTAINING ALL NECESSARY PERMITS AND REGULATIONS AND FOR VERIFYING THE ACCURACY OF ALL INFORMATION PROVIDED.</p>	
<p>ACADIANA HOME DESIGN LLC 9635 FENWAY AVENUE BATON ROUGE, LA WWW.ACADIANA-DESIGN.COM OFFICE: 225-756-9016 TOLL FREE: 1-888-756-9023</p>	

REGISTERED STAMP

REGISTERED STAMP