


FLOOR PLAN
SCALE: 1/4" = 1'-0"

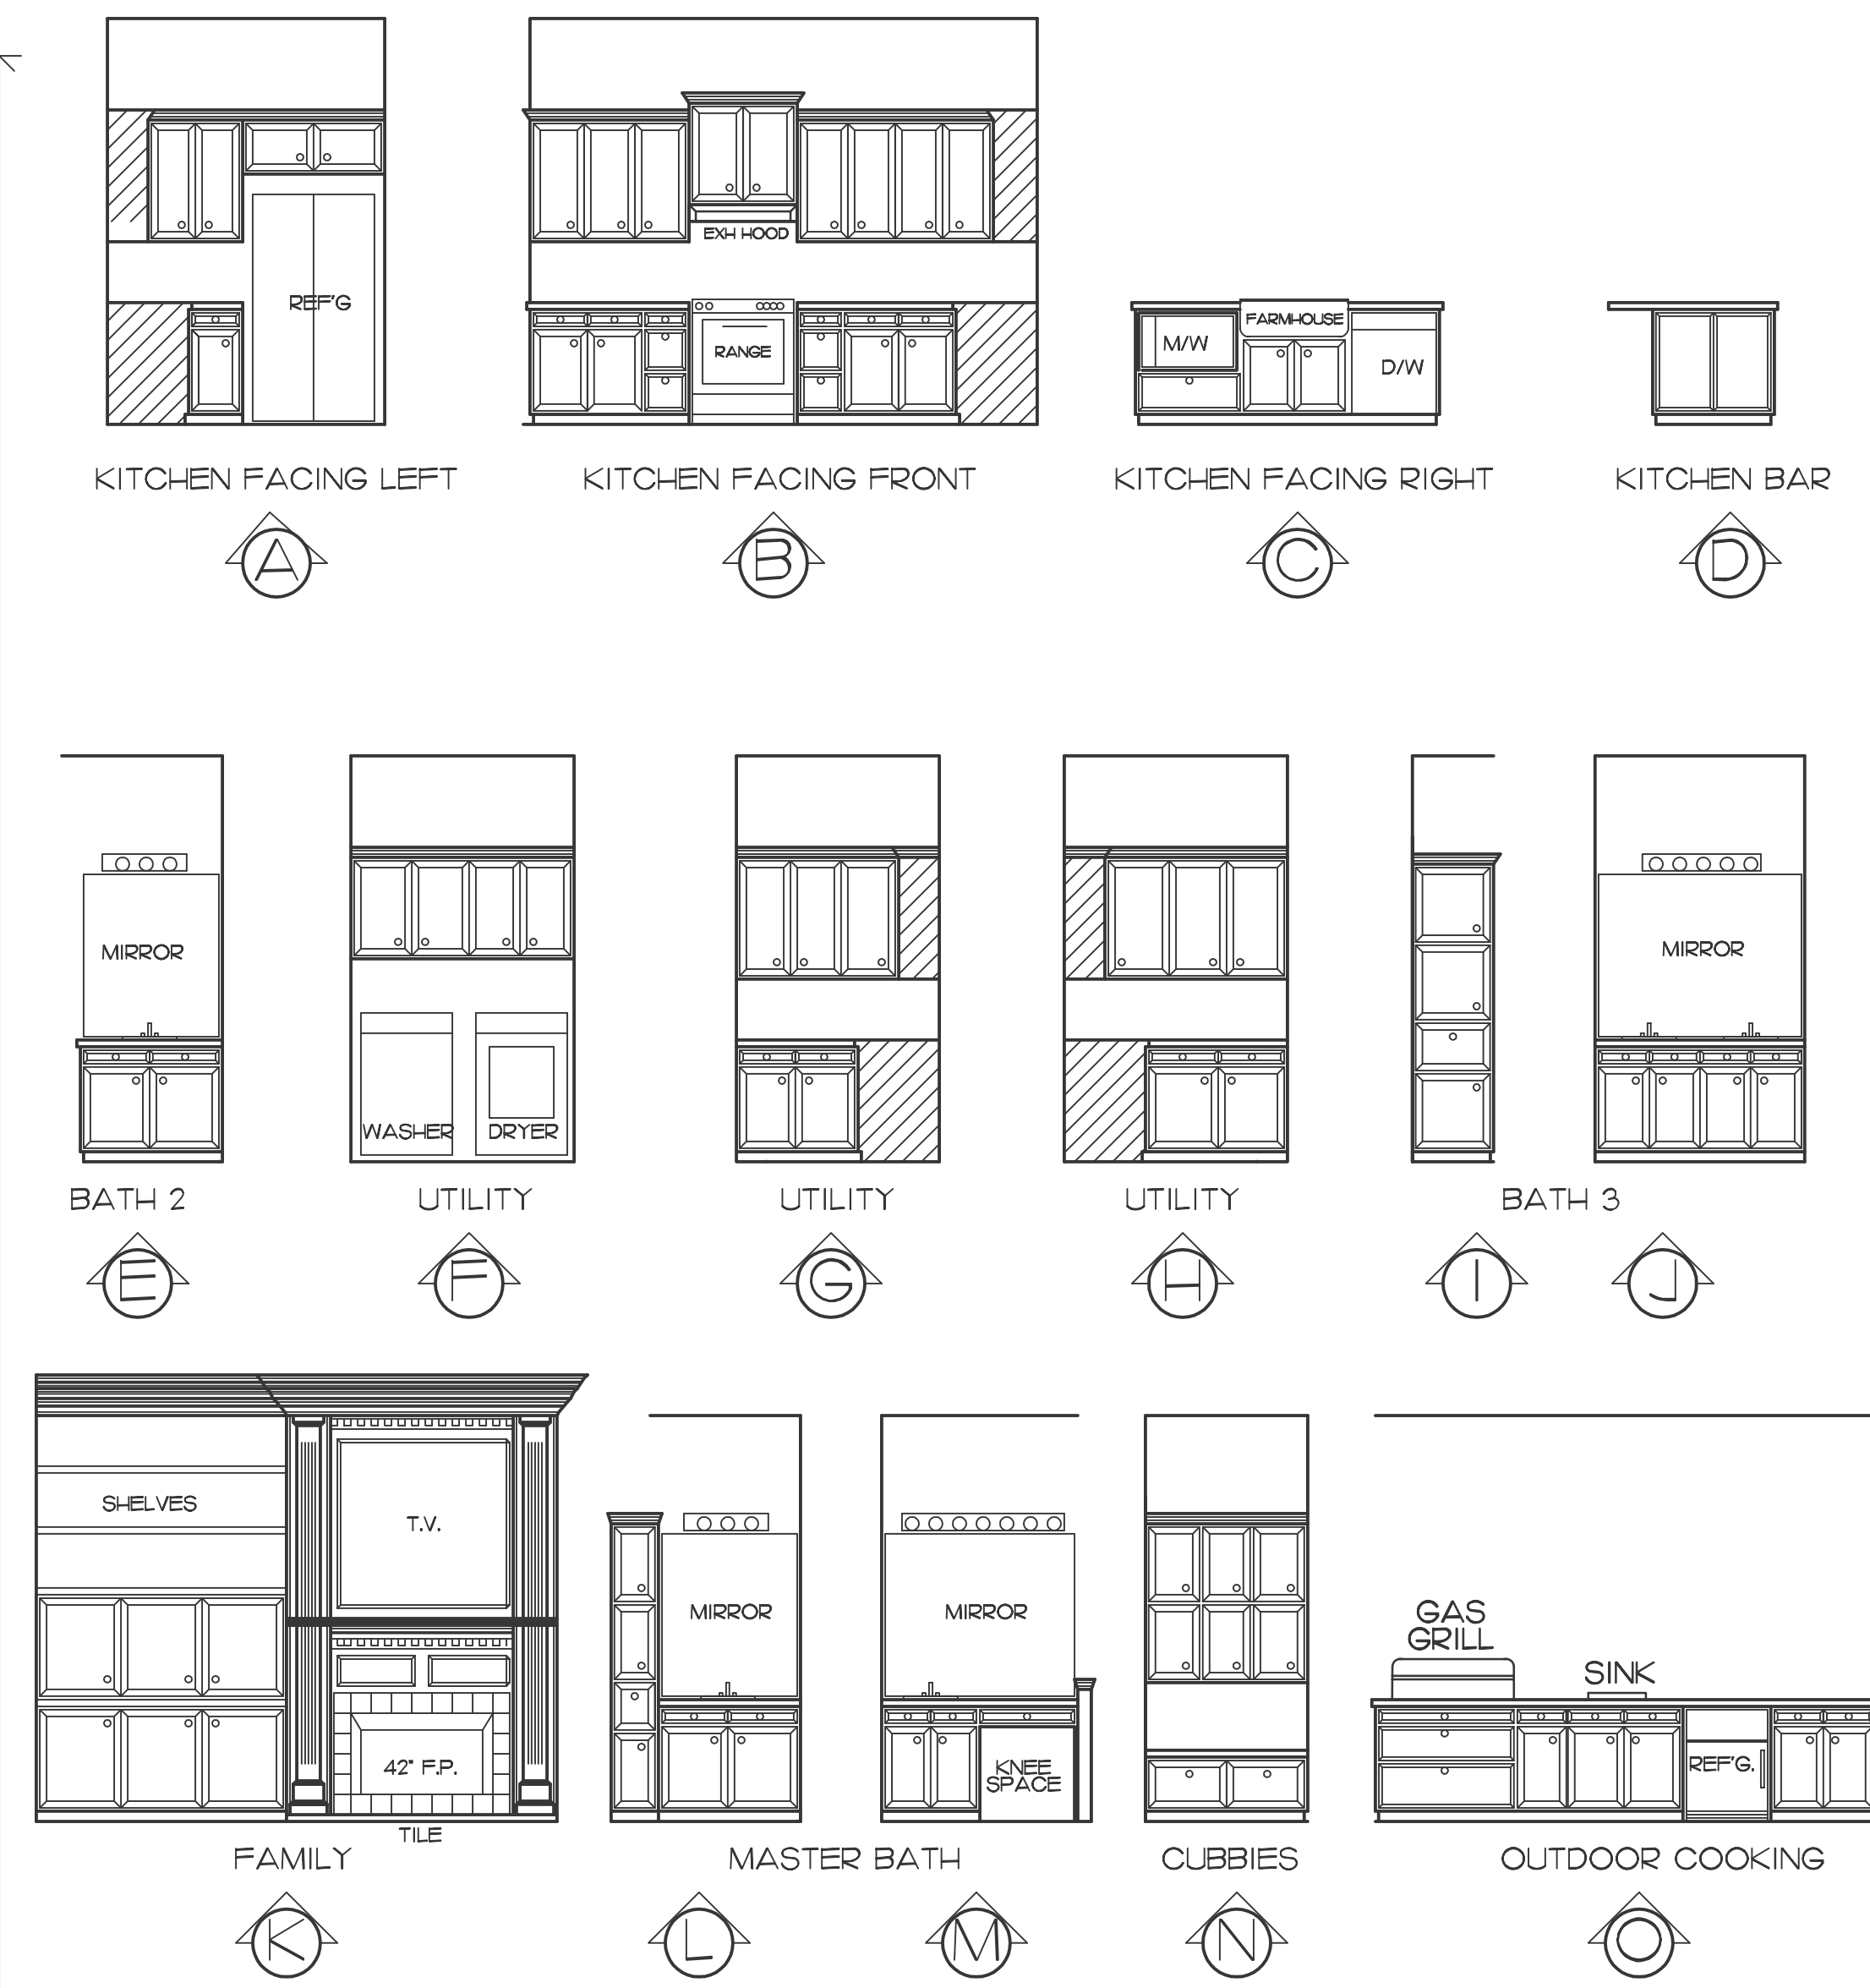

FRONT ELEVATION
SCALE: 1/4" = 1'-0"

SQUARE FOOTAGE

AREA	SQ FT
LIVING	2174
2-CAR GARAGE	625
STORAGE	42
REAR PORCH	311
ENTRY PORCH	73
TOTAL AREA	3225

WINDOW SCHEDULE

MARK	SIZE	DESCRIPTION
(A)	3'0" X 7'0"	SINGLE HUNG INSUL VINYL ARCHED
(B)	3'0" X 7'0"	SINGLE HUNG INSUL VINYL
(C)	4'0" X 4'0"	FIXED INSUL VINYL
(D)	2'6" X 4'0"	FIXED INSUL VINYL ARCHED
(E)		
(F)		
(G)		
(H)		
(I)		
(J)		
(K)		
(L)		
(M)		
(N)		

DOOR SCHEDULE

MARK	SIZE	DESCRIPTION
(1)	4'8" X 8'0"	4 LITE 2/3 FR W/ARCHED TRNSM.
(2)	2'8" X 8'0"	1 LITE FRENCH
(3)	3'0" X 8'0"	1 LITE FRENCH
(4)	2'8" X 8'0"	6 PANEL METAL
(5)	2'8" X 8'0"	6 PANEL MASONITE INT GD
(6)	2'6" X 8'0"	6 PANEL MASONITE INT GD
(7)	2'0" X 8'0"	6 PANEL MASONITE INT GD
(8)	2'8" X 8'0"	CASED OPENING
(9)	5'4" X 8'0"	DBL 6 PANEL MASONITE INT GD
(10)	2'0" X 6'0"	TEMPERED GLASS SHOWER DOOR
(11)	10' X 8'	OVERHEAD METAL GARAGE DOOR
(12)	2'8" X 8'0"	CUSTOM BARN DOOR
(13)	2'0" X 6'8"	6 PANEL MASONITE INT GD POCKET
(14)	1'6" X 6'8"	6 PANEL MASONITE INT GD
(15)	4'0" X 6'8"	DBL 6 PANEL MASONITE INT GD

NOTE: - TEMPERED GLASS REQUIRED ON ALL WINDOW PANES WITHIN 18" OF FINISHED FLOOR, DOOR, TUB OR SHOWER AND ANY SOLID PANE OVER 9 SQ FT
- ALL GLASS SHALL BE LOW-E
- SECOND STORY EGRESS WINDOW OPENINGS SHALL BE LOCATED A MINIMUM 24" ABOVE FINISHED FLOOR & A MAXIMUM 42" ABOVE FINISHED FLOOR

ALL BEAMS TO COMPLY WITH:
2015 IRC TABLE R502.5 (1) & (2) HEADER & GIRDER SPANS

4-Bedroom
3-Baths
Family Room
Game Room
Out door kitchen

ACADIANA DESIGN

ACADIANA HOME DESIGN LLC.
DESIGNER
9635 FENWAY AVENUE
BATON ROUGE, LA
WEB: WWW.ACADIANA-DESIGN.COM
OFFICE 225-216-2016
FAX 225-216-2017
TOLL FREE 1-888-756-9023

ACADIANA DESIGN

THIS FIRM NOT BEING AN ARCHITECTURAL OR ENGINEERING FIRM STAMPS NO LIABILITY FOR STRUCTURAL OR ARCHITECTURAL DESIGN NEGLIGENCE. IT IS NOT THE RESPONSIBILITY OF ACADIANA HOME DESIGN TO OVERSEE OR MANAGE THE CONSTRUCTION OF THE PROPERTY OR BUILDING. EVERY EFFORT HAS BEEN MADE TO INSURE ALL DIMENSIONS ARE CORRECT AND ENVIRONMENTAL REGULATIONS HAVE BEEN MET. IF AN ERROR OR OMISSION DOES OCCUR, IT IS THE SOLE RESPONSIBILITY OF THE CONTRACTOR AND/OR THE OWNER TO CORRECT THE ERROR AND/OR OMISSION AT HIS OWN EXPENSE AND NOT THE RESPONSIBILITY OF THE DRAFTING SERVICE.

IMPORTANT NOTE COPYRIGHT, ACADIANA DESIGN ALL RIGHTS RESERVED
THESE PLANS ARE THE PROPERTY OF ACADIANA DESIGN ALL RIGHTS ARE RESERVED BY THE DESIGNER AND ANY USE OTHER THAN THAT AUTHORIZED IS EXPRESSLY PROHIBITED. ANY REPRODUCTION OF THIS PLAN IS EXPRESSLY PROHIBITED. THIS PLAN IS TO BE USED FOR THE LOT AND SUBDIVISION INDICATED IN THIS TITLE BLOCK ONLY. USE ON ANY OTHER SITE IS PROHIBITED.

MURRY DANIELS, ACADIANA DESIGN REGISTRATION NUMBER

PROJECT NAME: **MAJESTER**

LOT & SUBDIVISION: _____

CITY/PARISH: _____

REGISTERED STAMP

REGISTERED STAMP

DRAWN BY: **AHD**

DATE: **3/20**

SHEET NO.: **1**

PROJECT NO.: **220021**