



FLOOR PLAN
SCALE: 1/4" = 1'-0"

4-Bedrooms
3-Baths
Living Room
Dinning Room

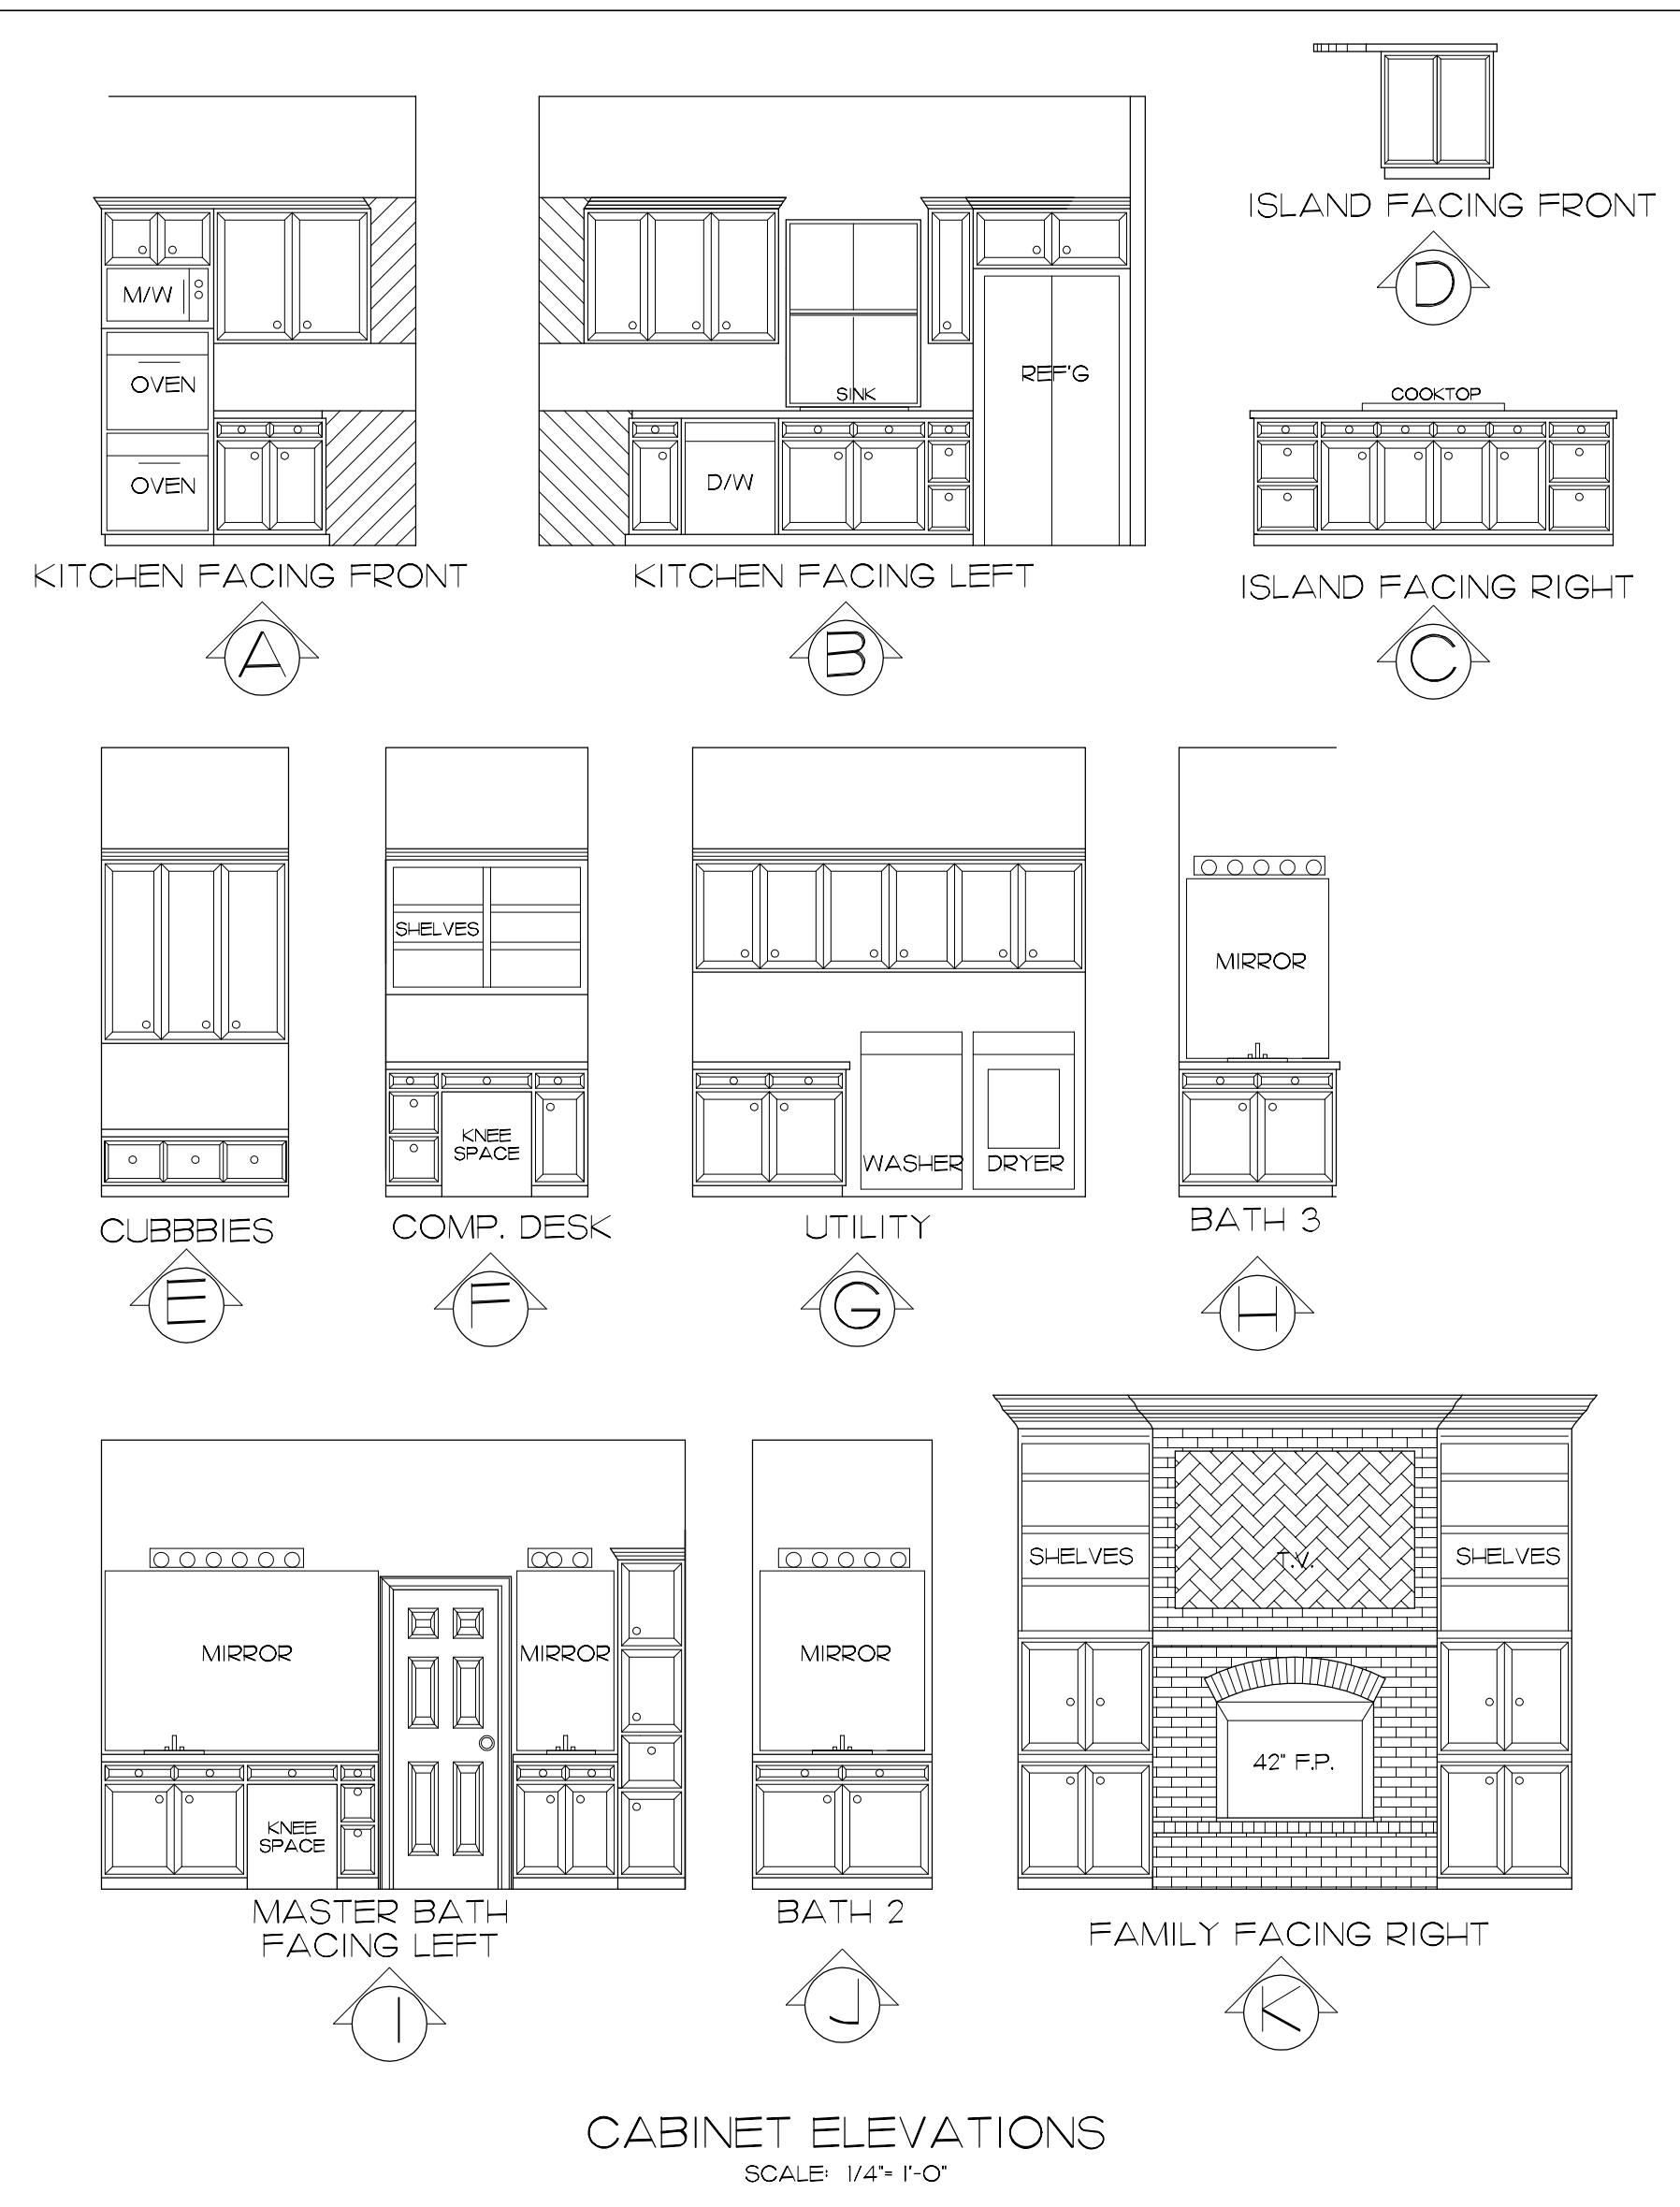

CABINET ELEVATIONS
SCALE: 1/4" = 1'-0"

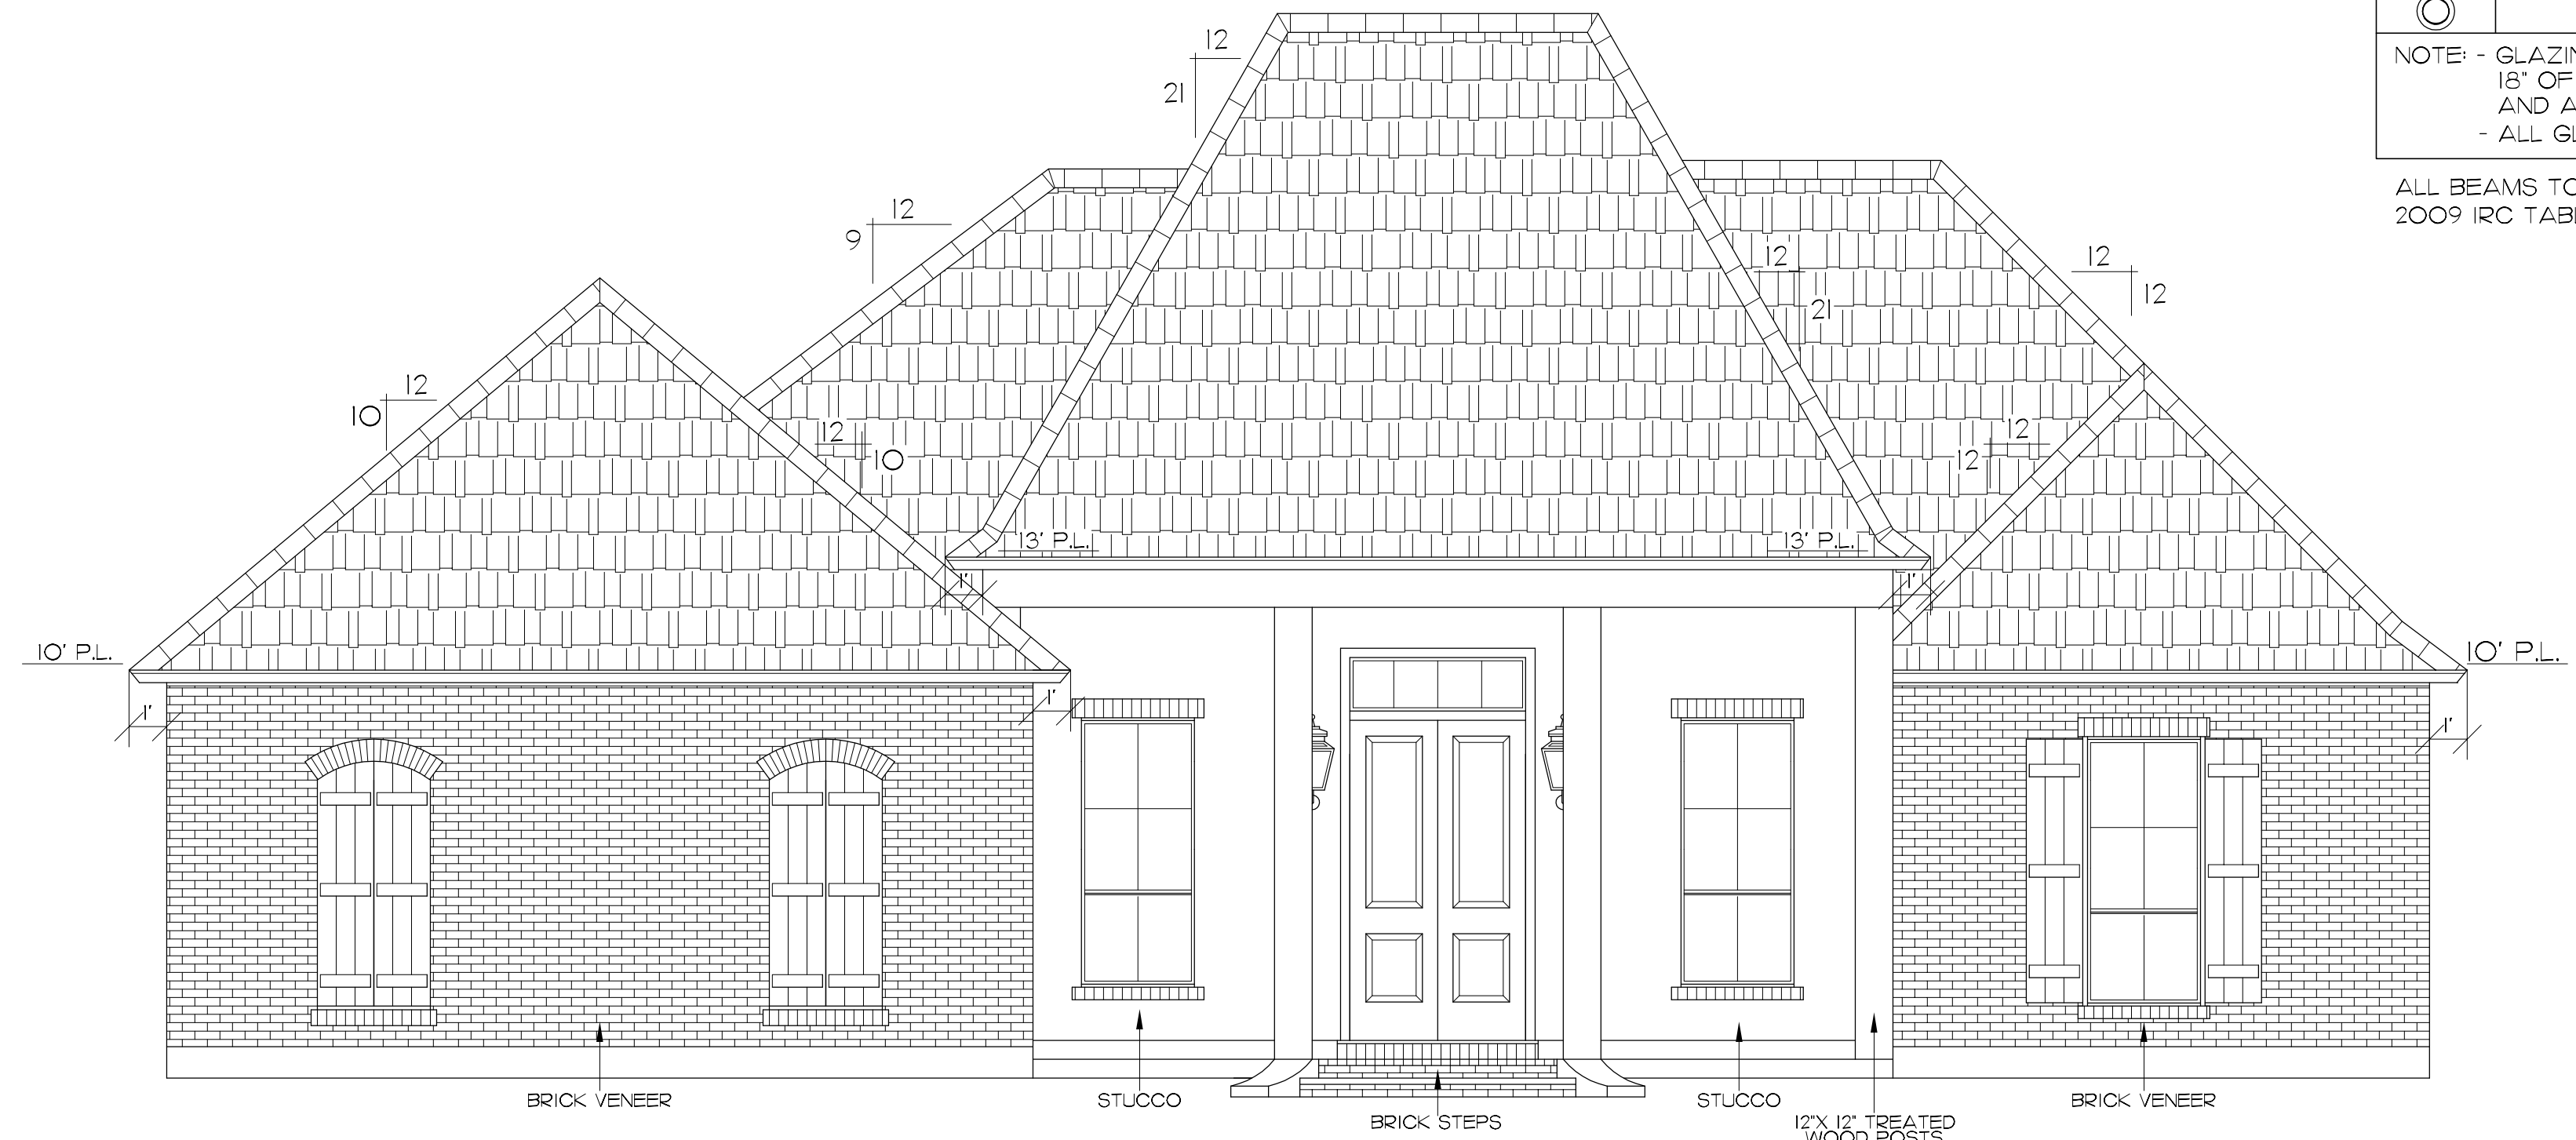

FRONT ELEVATION
SCALE: 1/4" = 1'-0"

SQUARE FOOTAGE

AREA	SQ FT
LIVING	2099
PORCHES	312
GARAGE	512
TOTAL STORAGE	405
TOTAL	3328

DOOR SCHEDULE

MARK	SIZE	DESCRIPTION
①	4'8" X 8'6"	DBL 4 PANEL SOLID CORE W/ TRNS
②	3'0" X 8'0"	1 LITE FRENCH
③	2'8" X 8'0"	6 PANEL MASONITE INT GD POCKET
④	4'8" X 8'0"	DBL 6 PANEL MASONITE INT GD
⑤	2'8" X 8'0"	FLUSH METAL DOOR
⑥	2'8" X 8'0"	6 PANEL MASONITE INT GD
⑦	2'4" X 8'0"	6 PANEL MASONITE INT GD
⑧	2'0" X 8'0"	6 PANEL MASONITE INT GD
⑨	2'8" X 8'0"	CASED OPENING
⑩	2'0" X 6'0"	TEMPERED SHOWER DOOR
⑪	4'0" X 8'0"	DBL 6 PANEL MASONITE INT GD
⑫	3'0" X 8'0"	6 PANEL MASONITE INT GD
⑬	10'X 8'0"	METAL OVER-HEAD GARAGE DOOR
⑭	18'X 8'0"	METAL OVER-HEAD GARAGE DOOR
⑮		

WINDOW SCHEDULE

MARK	SIZE	DESCRIPTION
A	3'0" X 1'6"	HORIZONTAL INSUL VINYL
B	2'0" X 3'0"	SINGLE HUNG INSUL VINYL
C	3'0" X 4'0"	SINGLE HUNG INSUL VINYL
D	2'0" X 5'0"	SINGLE HUNG INSUL VINYL
E	3'0" X 7'0"	SINGLE HUNG INSUL VINYL
F	4'0" X 4'0"	VINYL INSUL FIXED GLASS
G		
H		
I		
J		
K		
L		
M		
N		
O		
P		
Q		
R		
S		
T		
U		
V		
W		
X		
Y		
Z		

NOTE: - GLAZING REQUIRED ON ALL WINDOW PANES WITHIN 18" OF FINISHED FLOOR, DOOR, TUB OR SHOWER AND ANY SOLID PANE OVER 9 SQ FT - ALL GLASS SHALL BE LOW-E

ALL BEAMS TO COMPLY WITH:
2009 IRC TABLE R502.5 (1) & (2) HEADER & GIRDER SPANS

SHEET NO. 1
PROJECT NO. 214116
DRAWN BY: AHD
DATE: 8/14
PROJECT NAME: SIAH
LOT & SUBDIVISION:
CITY/PARISH:
IMPORTANT NOTE: COPYRIGHT, ACADIANA DESIGN. THESE PLANS ARE THE PROPERTY OF ACADIANA DESIGN. ALL RIGHTS ARE RESERVED BY THE DESIGNER AND ANY USE OTHER THAN AS AUTHORIZED BY THE DESIGNER IS PROHIBITED. ANY REPRODUCTION OF THIS PLAN IS A VIOLATION OF THE DESIGNER'S RIGHTS AND WILL BE PROSECUTED TO THE FULL EXTENT OF THE LAW. THE DESIGNER'S LIABILITY IS LIMITED TO THE PROFESSIONAL SERVICES PROVIDED FOR THE LOT AND SUBDIVISION INDICATED IN THIS TITLE BLOCK ONLY. NO OTHER SITE IS PROHIBITED.
MURRY, DANIEL S., ACADIANA DESIGN. REGISTRATION NUMBER:
ACADIANA HOME DESIGN LLC.
DESIGNER
9632 DENVER AVE
WEB: WWW.ACADIANA-DESIGN.COM
OFFICE: 225-262-2016
FAX: 225-262-2017
TOLL FREE: 1-888-756-9023