
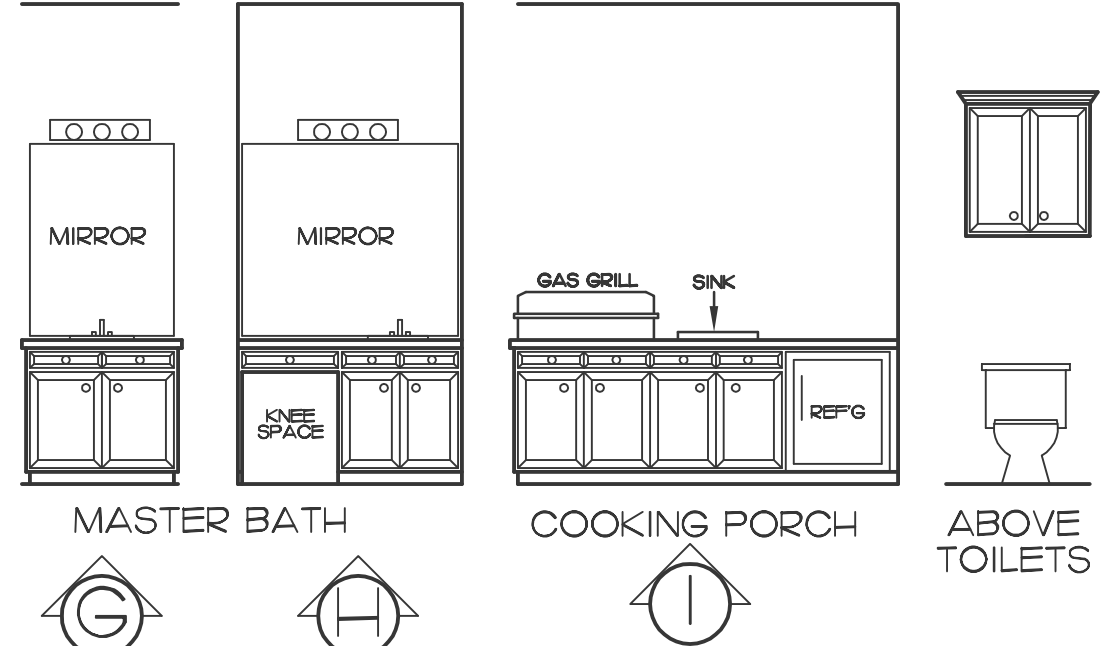
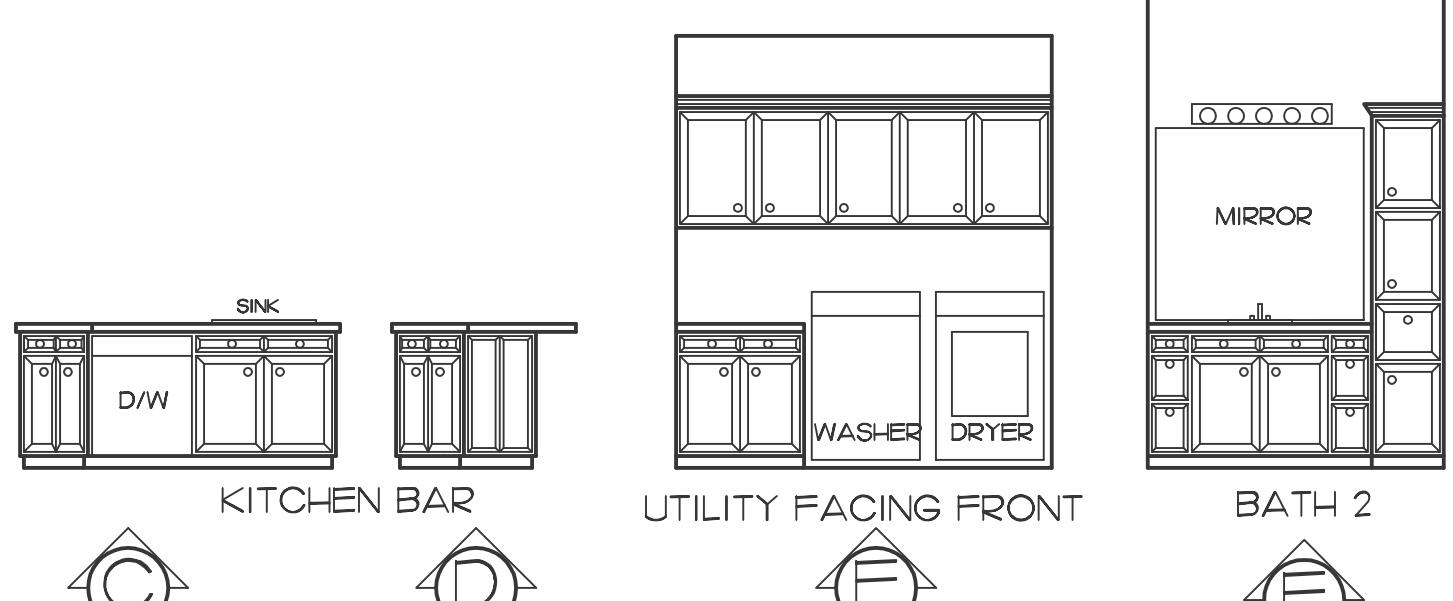


3-Bedroom
2-Baths
Rear Porch W/kitchen
Office

FRONT ELEVATION
SCALE: 1/4" = 1'-0"

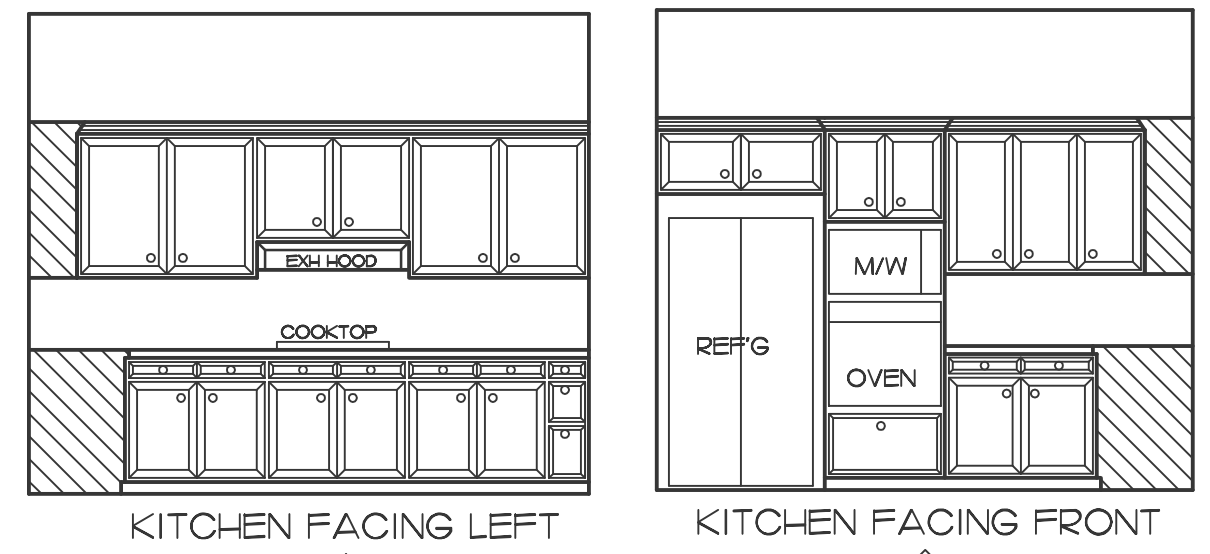

CABINET ELEVATIONS
SCALE: 1/4" = 1'-0"

NOTE - TEMPERED GLASS REQUIRED ON ALL WINDOW PANES WITHIN 18" OF FINISHED FLOOR, DOOR, TUB OR SHOWER AND ANY SOLID PANE OVER 9 SQ FT
- ALL GLASS SHALL BE LOW-E
- SECOND STORY EGRESS WINDOW OPENINGS SHALL BE LOCATED A MINIMUM 24" ABOVE FINISHED FLOOR & A MAXIMUM 42" ABOVE FINISHED FLOOR
ALL BEAMS TO COMPLY WITH:
2009 IRC TABLE R502.5 (1) & (2) HEADER & GIRDER SPANS

SQUARE FOOTAGE	
AREA	SQ FT
LIVING	1980
PORCHES	327
GARAGE	502
STORAGE	165
TOTAL	2974

DOOR SCHEDULE		
MARK	SIZE	DESCRIPTION
1	4'8" X 8'0"	DBL 8 LITE 2/3 FRENCH ARCH'D
2	3'0" X 8'0"	1 LITE FRENCH
3	2'8" X 8'0"	6 PANEL METAL
4	18" X 8"	METAL OVER-HEAD GARAGE
5	2'8" X 8'0"	6 PANEL MASONITE INT GD
6	2'4" X 8'0"	6 PANEL MASONITE INT GD
7	2'0" X 8'0"	6 PANEL MASONITE INT GD
8	2'8" X 8'0"	CASED MASONITE
9	5'0" X 8'0"	6 PANEL MASONITE INT GD BIFOLD
10	5'4" X 8'0"	DBL 6 PANEL MASONITE INT GD
11	4'0" X 8'0"	CASED OPENING

WINDOW SCHEDULE		
MARK	SIZE	DESCRIPTION
A	3'0" X 6'0"	SINGLE HUNG INSUL VINYL
B	3'0" X 4'0"	SINGLE HUNG INSUL VINYL
C	2'0" X 3'6"	SINGLE HUNG INSUL VINYL ARCH'D
D	3'0" X 7'0"	SINGLE HUNG INSUL VINYL
E	2'0" X 3'0"	SINGLE HUNG INSUL VINYL
F	5'0" X 7'6"	FIXED VINYL INSUL ARCH'D
G	4'0" X 4'0"	FIXED INSUL VINYL

ACADIANA DESIGN

ACADIANA HOME DESIGN LLC.
DESIGNER
9635 FENWAY AVENUE
BATON ROUGE, LA
WEB: WWW.ACADIANA-DESIGN.COM
OFFICE 225-216-2016
FAX 225-216-2017
TOLL FREE 1-888-756-9023

ACADIANA DESIGN

THIS FIRM NOT BEING AN ARCHITECTURAL OR ENGINEERING FIRM STAMPS NO LIABILITY FOR STRUCTURAL OR ARCHITECTURAL DESIGN INTEGRITY. IT IS NOT THE RESPONSIBILITY OF ACADIANA HOME DESIGN TO OVERSEE OR MANAGE THE CONSTRUCTION OF THE PROPERTY OR BUILDING. EVERY EFFORT HAS BEEN MADE TO INSURE ALL DIMENSIONS ARE CORRECT AND ENVIRONMENTAL REGULATIONS HAVE BEEN MET. IF AN ERROR OR OMISSION DOES OCCUR, IT IS THE SOLE RESPONSIBILITY OF THE CONTRACTOR AND/OR THE OWNER TO CORRECT THE ERROR AND/OR OMISSION AT HIS OWN EXPENSE AND NOT THE RESPONSIBILITY OF THE DRAFTING SERVICE.

IMPORTANT NOTE COPYRIGHT, ACADIANA DESIGN ALL RIGHTS RESERVED
THESE PLANS ARE THE PROPERTY OF ACADIANA DESIGN. ALL RIGHTS ARE RESERVED BY THE DESIGNER AND ANY USE OTHER THAN THAT AUTHORIZED IS EXPRESSLY PROHIBITED. ANY REPRODUCTION OF THIS PLAN IS EXPRESSLY PROHIBITED. THIS PLAN IS TO BE USED FOR THE LOT AND SUBDIVISION INDICATED IN THIS TITLE BLOCK ONLY. USE ON ANY OTHER SITE IS PROHIBITED.

MURRY DANIELS, ACADIANA DESIGN REGISTRATION NUMBER

PROJECT NAME: **SIONATE**

LOT & SUBDIVISION: _____

CITY/PARISH: _____

REGISTERED STAMP

ACADIANA DESIGN

REGISTERED STAMP

DRAWN BY: **AHD**

DATE: **1/15**

SHEET NO.: **1**

PROJECT NO.: **215011**