




KITCHEN FACING RIGHT
KITCHEN FACING FRONT
KITCHEN BAR
BATH 3

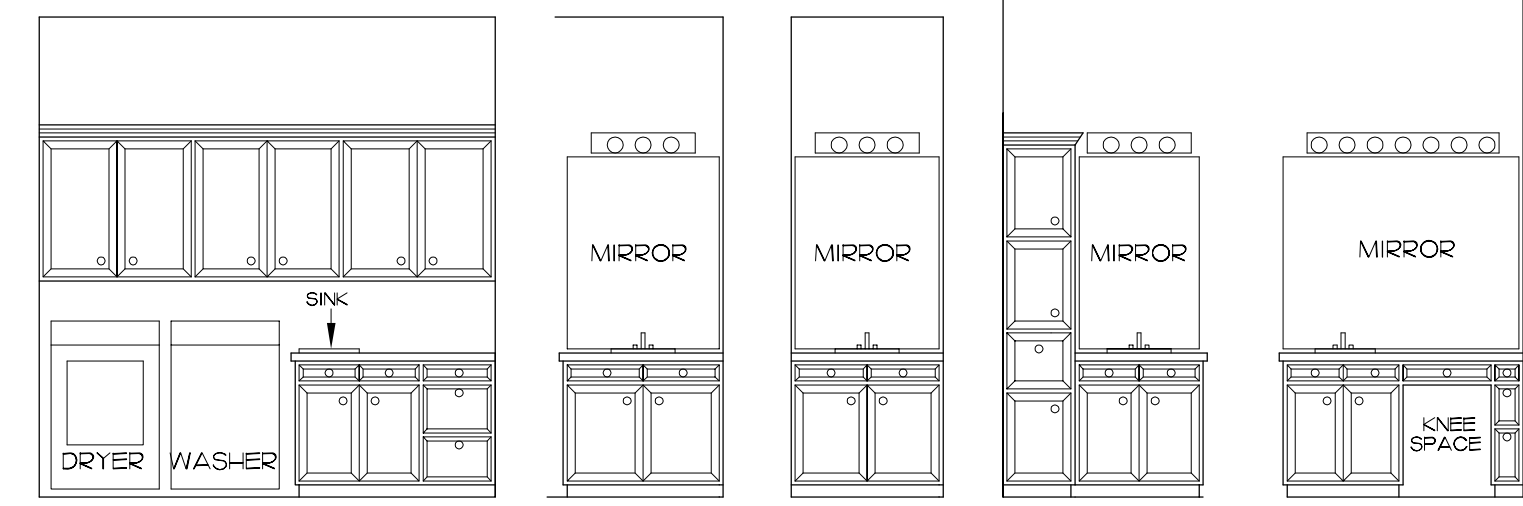

UTILITY
BATH 2
BATH 2
MASTER BATH
MASTER BATH

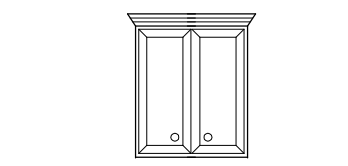


ABOVE TOILETS
CABINET ELEVATIONS
SCALE: 1/4" = 1'-0"

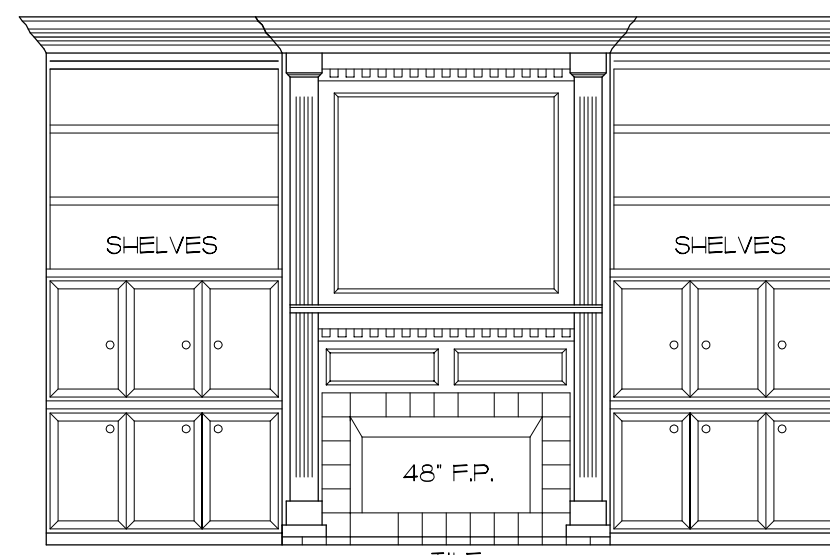

TILE FAMILY



FRONT ELEVATION
SCALE: 1/4" = 1'-0"

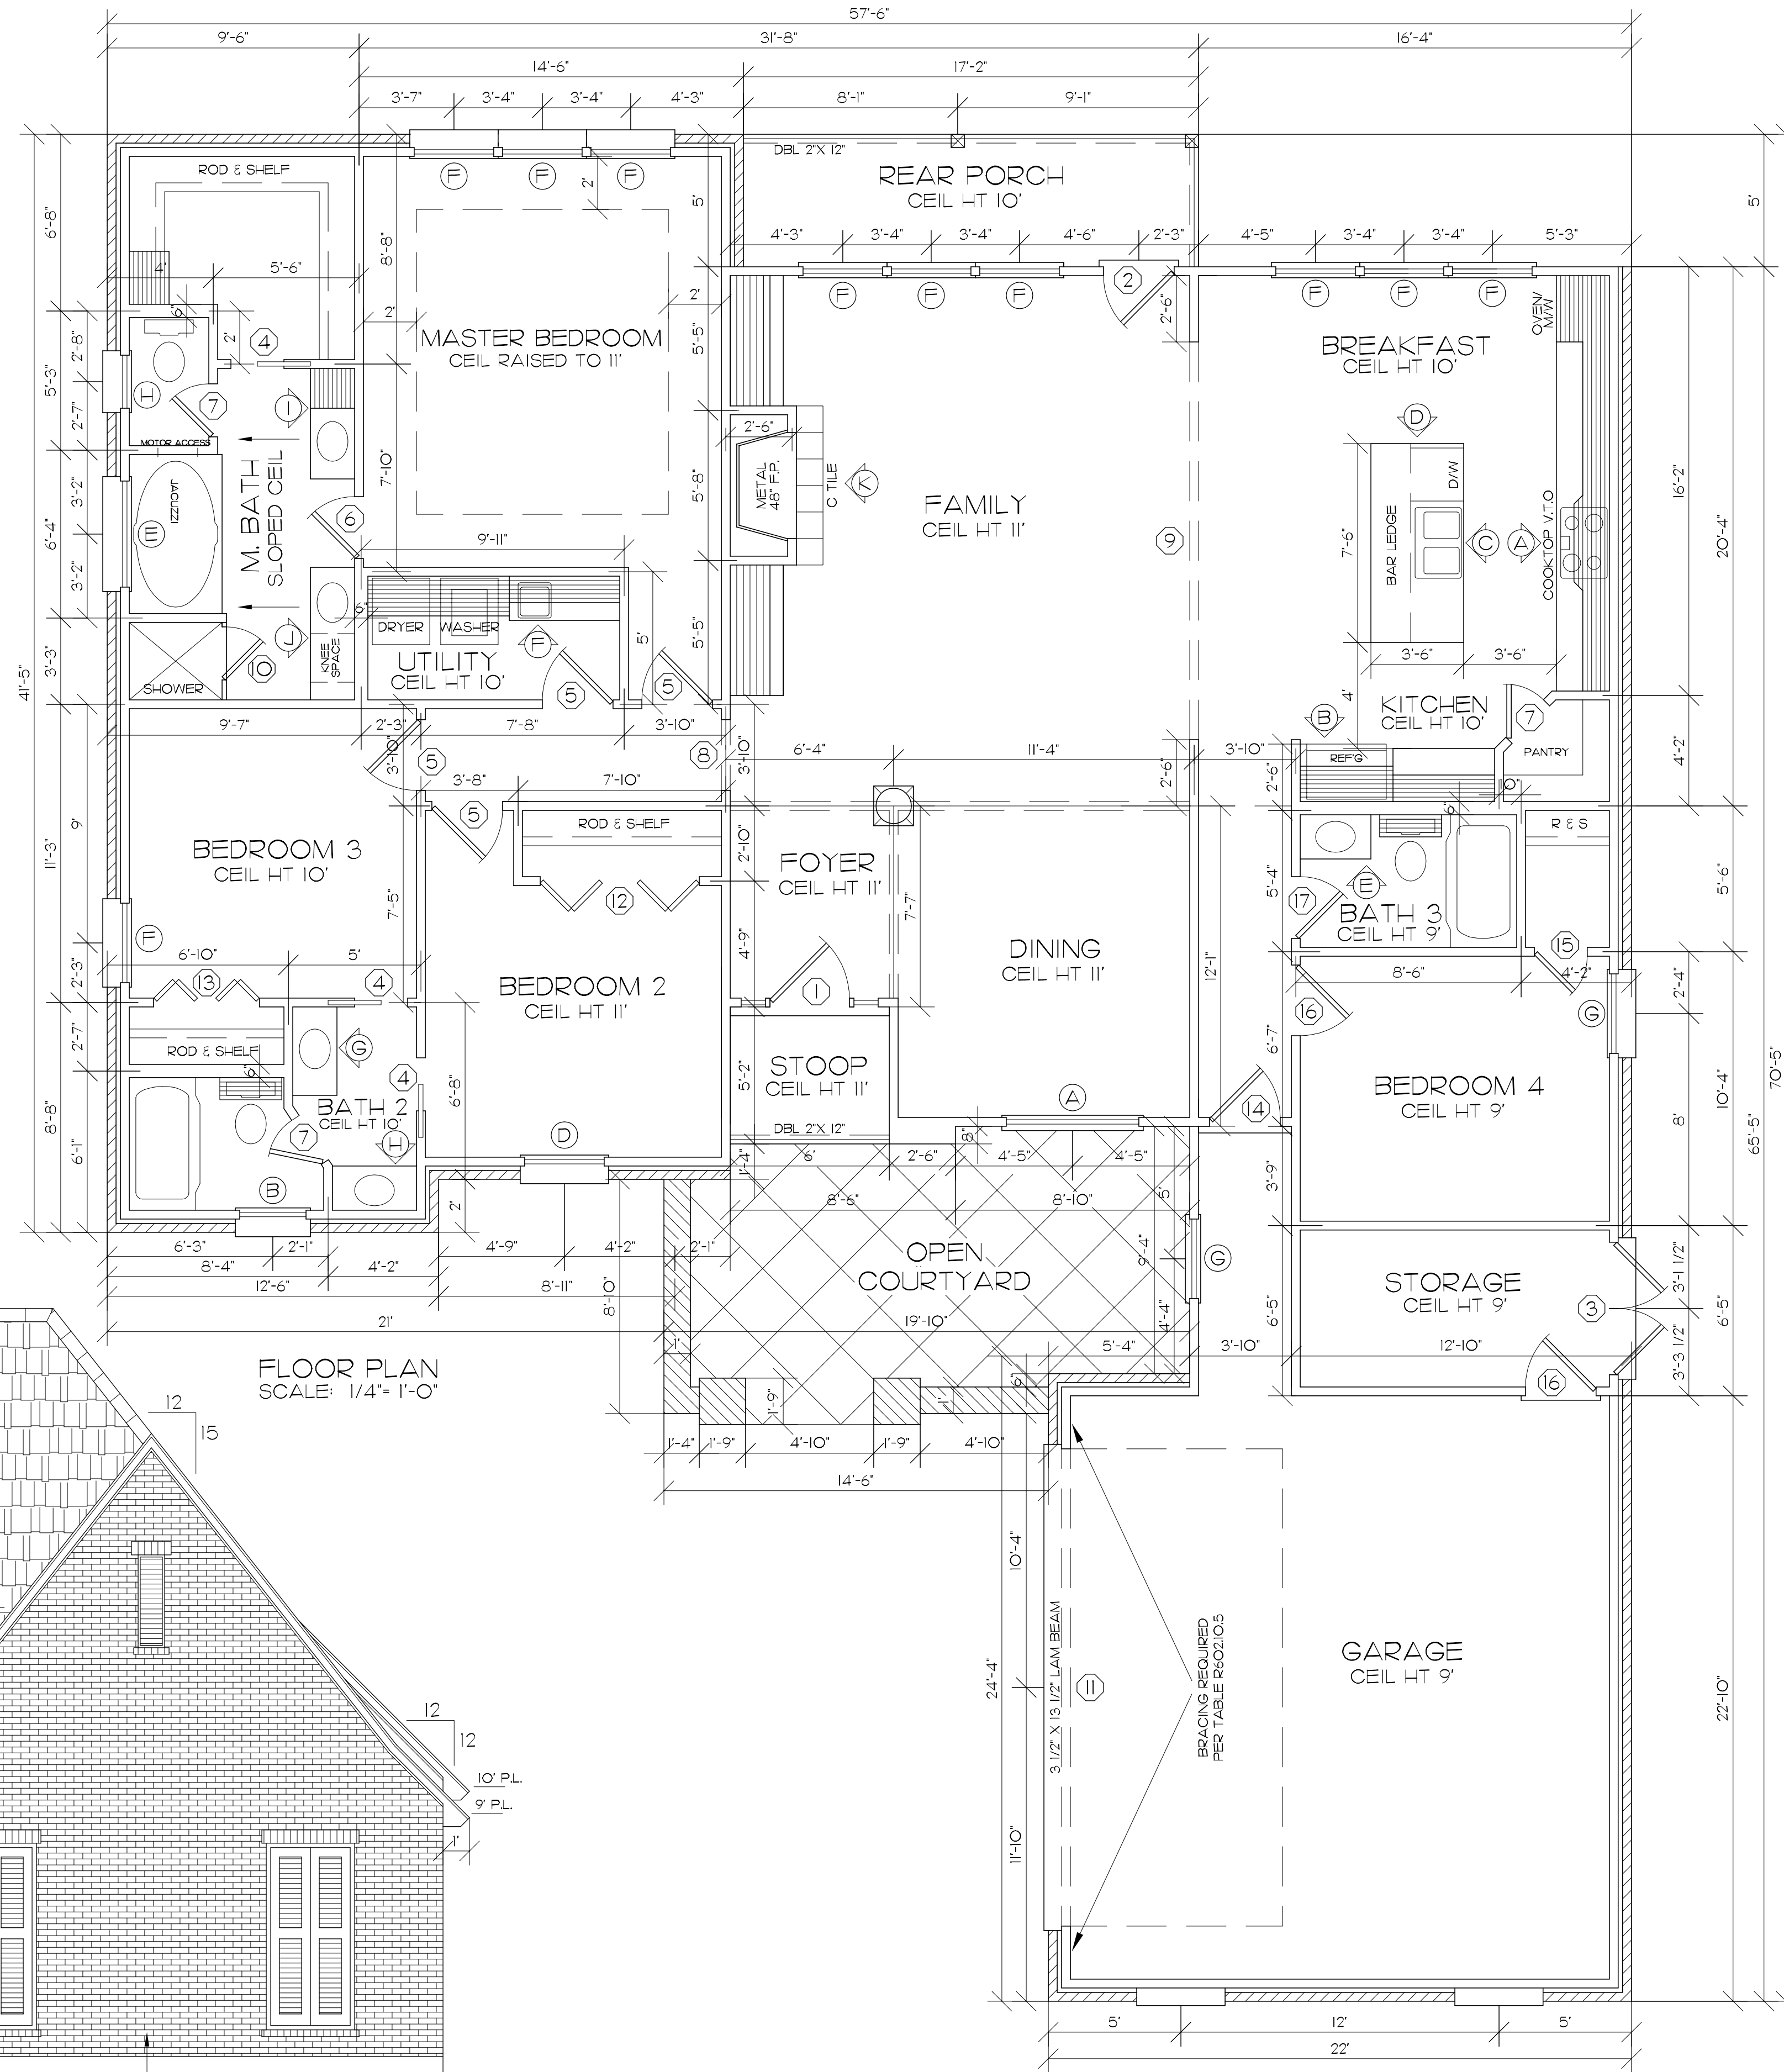

FLOOR PLAN
SCALE: 1/4" = 1'-0"

TOTAL AREA	
2827	

DOOR SCHEDULE		
MARK	SIZE	DESCRIPTION
1	3'0" X 8'0"	4 LT 2/3 FR W/S LTS & ARCH TRANS
2	2'8" X 6'8"	1 LITE FRENCH W/TRANS
3	5'4" X 6'8"	DBL 6 PANEL MASONITE EXT GD
4	2'0" X 8'0"	6 PANEL MASONITE INT GD POCKET
5	2'8" X 8'0"	6 PANEL MASONITE INT GD
6	2'4" X 8'0"	6 PANEL MASONITE INT GD
7	2'0" X 8'0"	6 PANEL MASONITE INT GD
8	2'8" X 8'0"	CASED OPENING
9	1'5" X 8'	CASED OPENING
10	2'0" X 6'0"	TEMPERED GLASS SHOWER DOOR
11	1'8" X 8'	OVERHEAD METAL GARAGE DOOR
12	6'0" X 6'8"	6 PANEL MASONITE INT GD BIFOLD
13	4'0" X 6'8"	6 PANEL MASONITE INT GD BIFOLD
14	2'8" X 6'8"	METAL
15	2'0" X 6'8"	6 PANEL MASONITE INT GD
16	2'8" X 6'8"	6 PANEL MASONITE INT GD
17	2'4" X 6'8"	6 PANEL MASONITE INT GD
18		
19		

WINDOW SCHEDULE		
MARK	SIZE	DESCRIPTION
A	5'0" X 6'0"	DBL VINYL CASEMENT W/TRANS
B	2'6" X 4'0"	INSUL VINYL CASEMENT
C	1'8" X 4'0"	INSUL VINYL CASEMENT
D	3'0" X 6'0"	INSUL VINYL CASEMENT W/TRANS
E	4'0" X 2'0"	INSUL VINYL FIXED
F	3'0" X 7'0"	SINGLE HUNG INSUL VINYL
G	3'0" X 6'0"	SINGLE HUNG INSUL VINYL
H	2'0" X 3'0"	SINGLE HUNG INSUL VINYL
I		
J		
K		
L		
M		
N		
O		

NOTE: - GLAZING REQUIRED ON ALL WINDOW PANES WITHIN 18" OF FINISHED FLOOR, DOOR, TUB OR SHOWER AND ANY SOLID PANE OVER 9" SQ FT - ALL GLASS SHALL BE LOW-E

ALL BEAMS TO COMPLY WITH: 2009 IRC TABLE R502.5 (1) & (2) HEADER & GIRDER SPANS

4-Bedroom
3-Baths
Family Room
Dinning Room

ACADIANA DESIGN


ACADIANA HOME DESIGN LLC.
DESIGNER
9635 FENWAY AVENUE
BATON ROUGE, LA
WEB: WWW.ACADIANA-DESIGN.COM
OFFICE 225-216-2016
FAX 225-216-2017
TOLL FREE 1-888-756-9023

ACADIANA DESIGN

IMPORTANT NOTE COPYRIGHT, ACADIANA DESIGN ALL RIGHTS RESERVED
THESE PLANS ARE THE PROPERTY OF ACADIANA DESIGN. ALL RIGHTS ARE RESERVED BY THE DESIGNER AND ANY USE OTHER THAN THAT AUTHORIZED IS EXPRESSLY PROHIBITED. ANY REPRODUCTION OF THIS PLAN IS EXPRESSLY PROHIBITED. THIS PLAN IS TO BE USED FOR THE LOT AND SUBDIVISION INDICATED IN THIS TITLE BLOCK ONLY. USE ON ANY OTHER SITE IS PROHIBITED.
MURRY DANIELS, ACADIANA DESIGN REGISTRATION NUMBER

PROJECT NAME
SOPHIA
LOT & SUBDIVISION
CITY/PARISH

REGISTERED STAMP

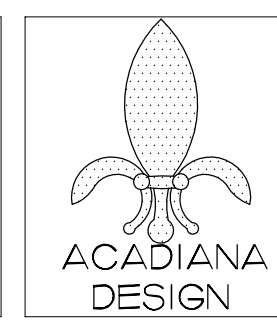

REGISTERED STAMP

DRAWN BY
AHD
DATE
6/13

SHEET NO.
1
PROJECT NO.
213106