
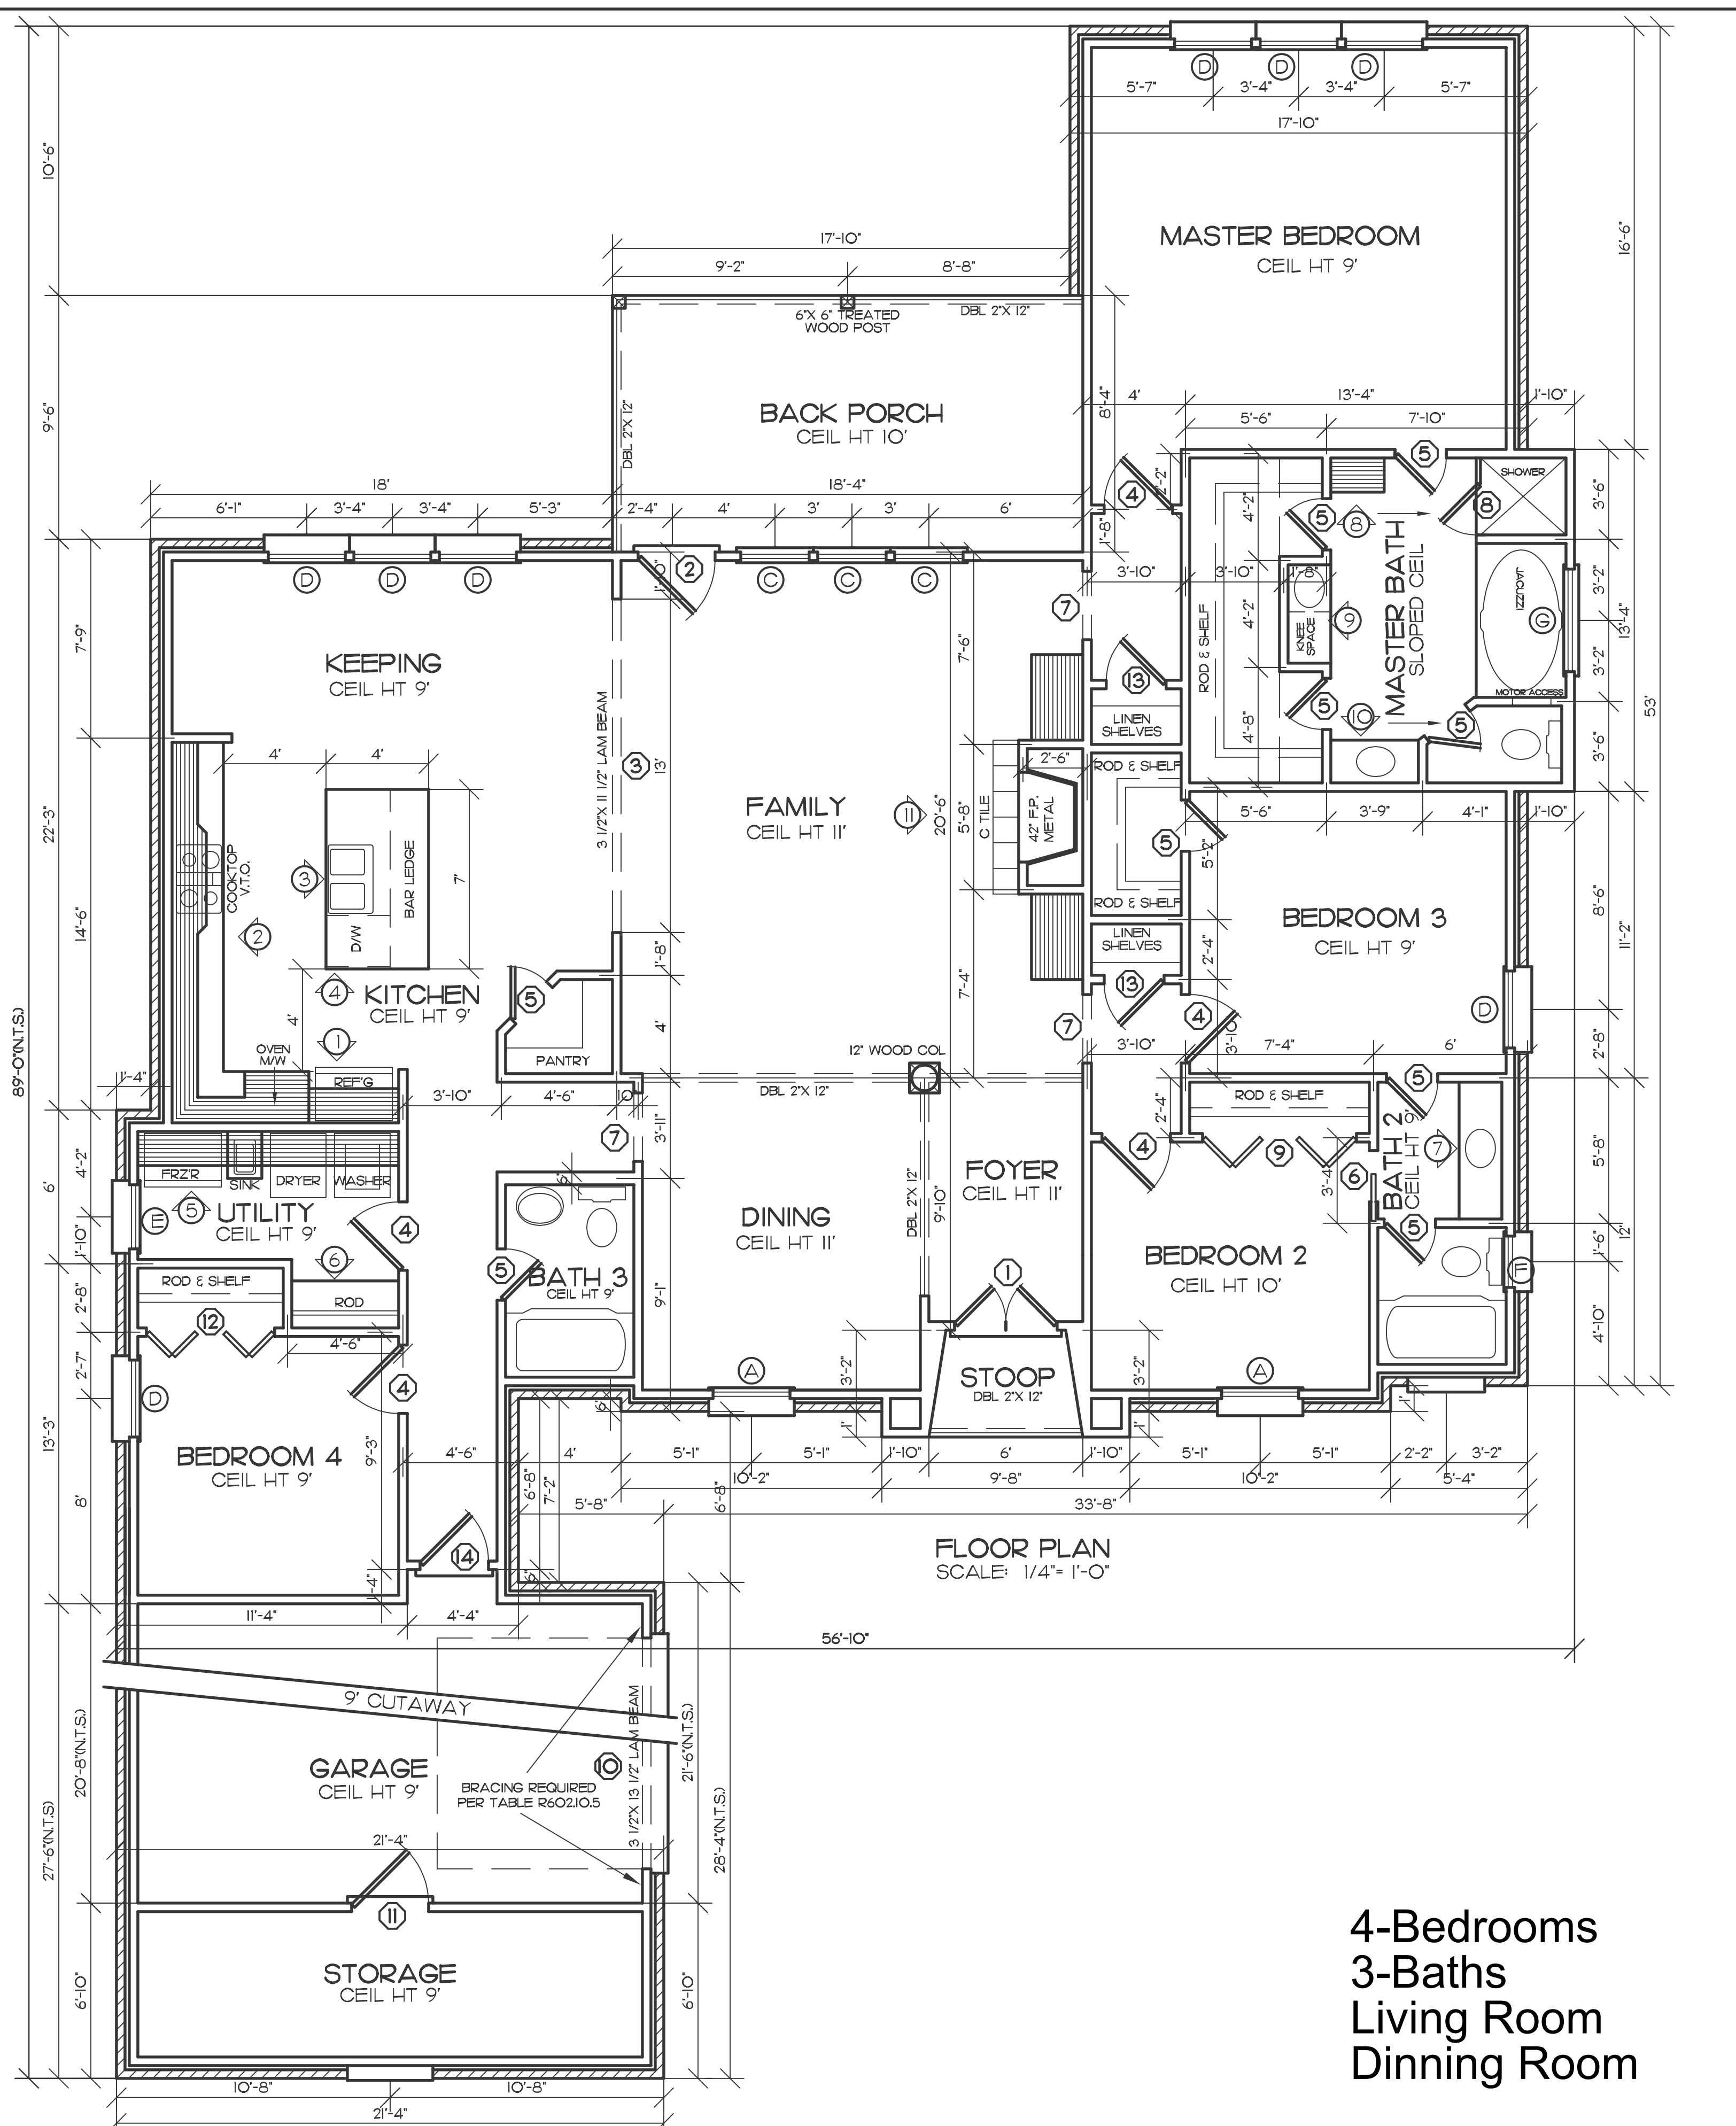
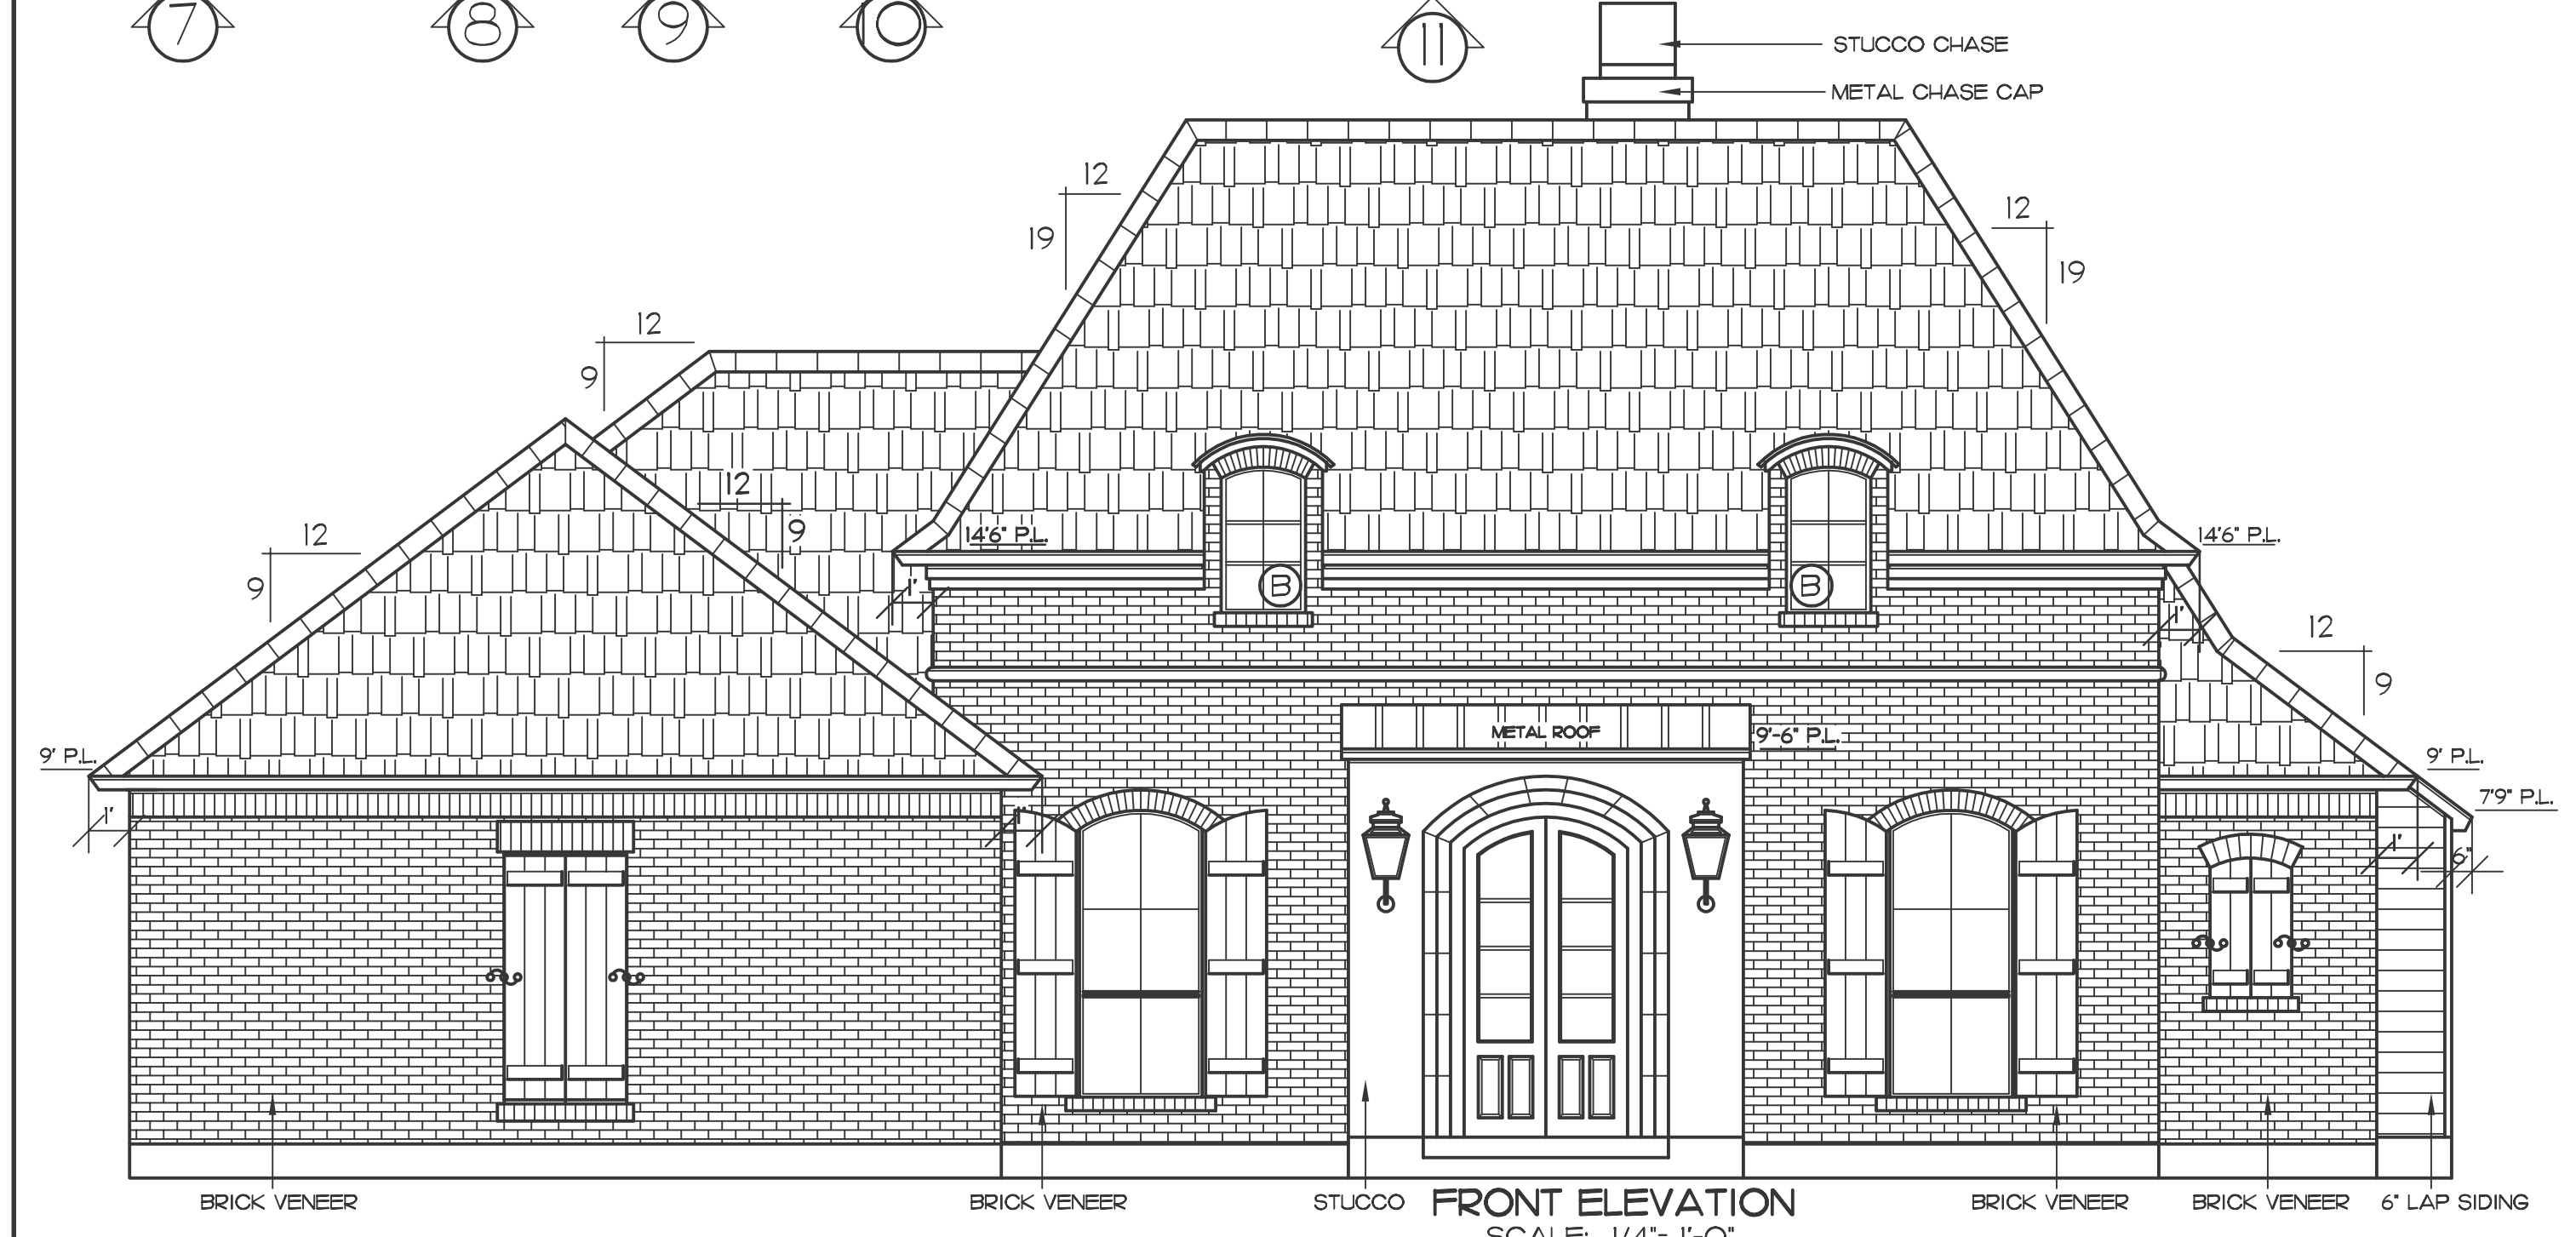
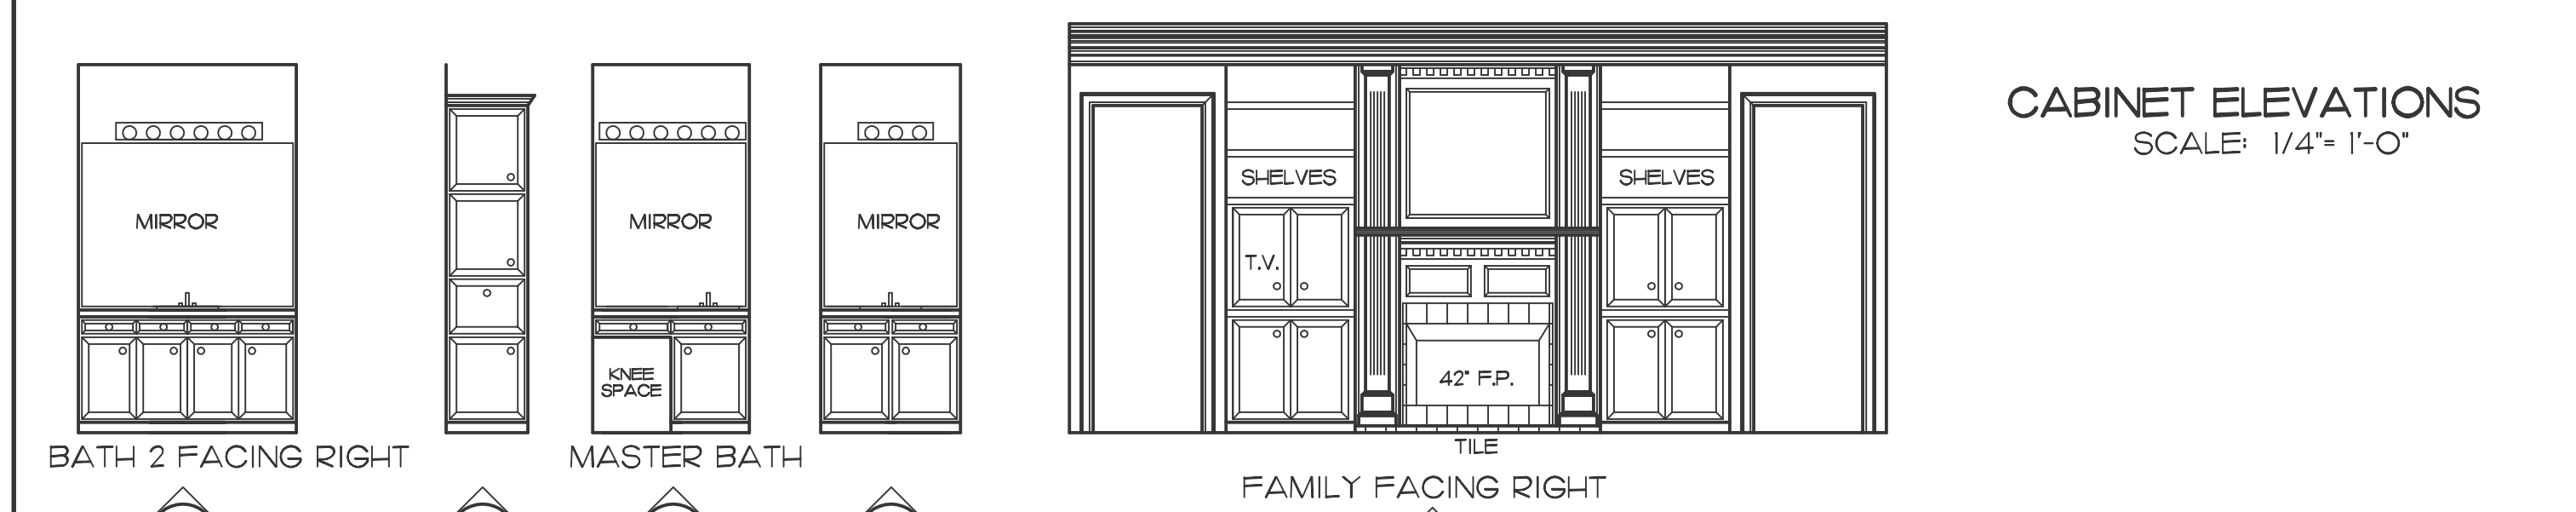


SQUARE FOOTAGE		WINDOW SCHEDULE			DOOR SCHEDULE		
AREA	SQ FT	MARK	SIZE	DESCRIPTION	MARK	SIZE	DESCRIPTION
LIVING	2291	(A)	3'0" X 7'0"	SINGLE HUNG INSUL VINYL ARCHED	(1)	4'0" X 8'0"	DBL 4 LITE 3/4 FRENCH ARCHED
STOOP	31	(B)	2'0" X 3'6"	FIXED INSUL VINYL ARCHED	(2)	3'0" X 8'0"	1 LITE FRENCH
BACK PORCH	183	(C)	2'8" X 7'0"	SINGLE HUNG INSUL VINYL	(3)	13' X 8'0"	CASED OPENING
GARAGE	451	(D)	3'0" X 6'0"	SINGLE HUNG INSUL VINYL	(4)	2'8" X 6'8"	6 PANEL MASONITE INT GD
STORAGE	146	(E)	2'6" X 4'0"	SINGLE HUNG INSUL VINYL	(5)	2'0" X 6'8"	6 PANEL MASONITE INT GD
		(F)	2'0" X 3'0"	SINGLE HUNG INSUL VINYL GLAZED	(6)	2'0" X 6'8"	6 PANEL MASONITE INT GD POCKET
		(G)	4'0" X 4'0"	8' X 8' OPAQUE GLASS BLOCK	(7)	2'8" X 8'0"	CASED OPENING
		(H)			(8)	2'0" X 6'0"	TEMPERED GLASS SHOWER DOOR
		(I)			(9)	6'0" X 6'8"	6 PANEL MASONITE BIFOLD
		(J)			(10)	18' X 8'	METAL PANEL OVERHEAD GARAGE
		(K)			(11)	3'0" X 6'8"	6 PANEL MASONITE INT GD
		(L)			(12)	5'0" X 6'8"	6 PANEL MASONITE INT GD BIFOLD
		(M)			(13)	2'4" X 6'8"	6 PANEL MASONITE INT GD
		(N)			(14)	2'8" X 6'8"	FLUSH METAL
		(O)			(15)		
TOTAL	3102						

NOTE: - GLAZING REQUIRED ON ALL WINDOW PANES WITHIN 18" OF FINISHED FLOOR, DOOR, TUB OR SHOWER AND ANY SOLID PANE OVER 9 SQ FT
- ALL GLASS SHALL BE LOW-E

ALL BEAMS TO COMPLY WITH: 2009 IRC TABLE R502.5 (1) & (2) HEADER & GIRDER SPANS

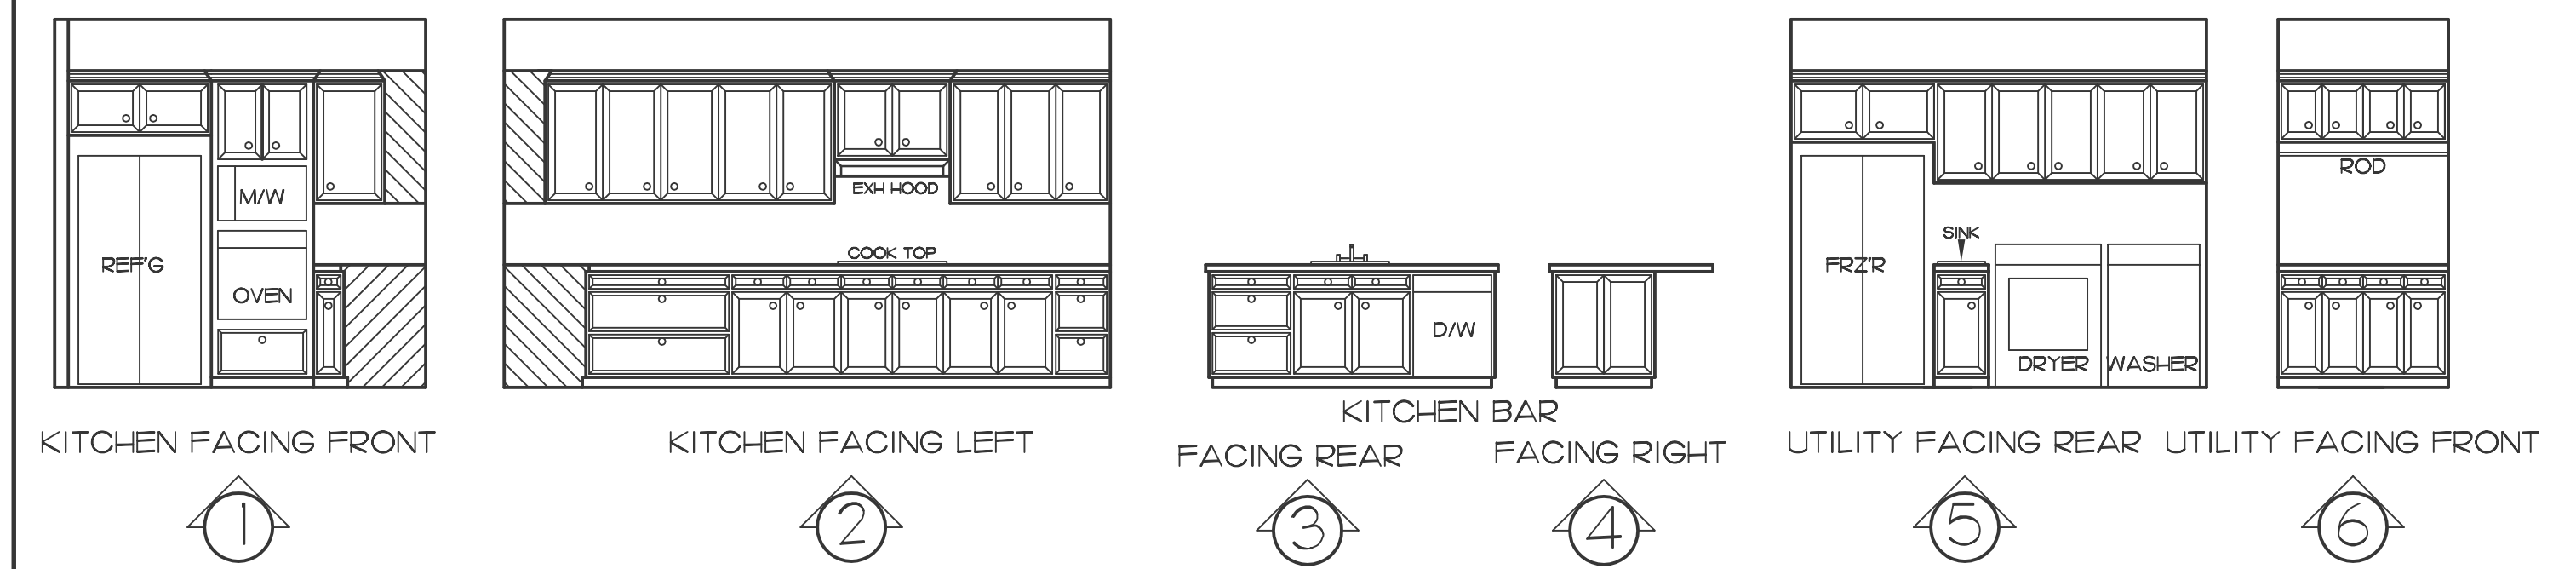

**4-Bedrooms
3-Baths
Living Room
Dinning Room**

<p>ACADIANA HOME DESIGN LLC. DESIGNER 9635 FENWAY AVENUE BATON ROUGE, LA WEB: WWW.ACADIANA-DESIGN.COM OFFICE 225-216-2016 FAX 225-216-2017 TOLL FREE 1-888-756-9023</p>	<p>IMPORTANT NOTE COPYRIGHT, ACADIANA DESIGN ALL RIGHTS RESERVED THESE PLANS ARE THE PROPERTY OF THE DESIGNER, MURRY DANIELS, ACADIANA DESIGN. ALL RIGHTS ARE RESERVED BY THE DESIGNER, AND ANY USE OTHER THAN THAT AUTHORIZED IS EXPRESSLY PROHIBITED. ANY REPRODUCTION OF THIS PLAN IS EXPRESSLY PROHIBITED. THIS PLAN IS TO BE USED FOR THE LOT AND SUBDIVISION INDICATED IN THIS TITLE BLOCK ONLY. USE ON ANY OTHER SITE IS PROHIBITED.</p> <p>MURRY DANIELS, ACADIANA DESIGN REGISTRATION NUMBER</p>	PROJECT NAME	ZIEN	REGISTERED STAMP		REGISTERED STAMP		DRAWN BY	MWD	SHEET NO.	1
		LOT & SUBDIVISION				DATE	3/13	PROJECT NO.	213040		