


DOOR SCHEDULE			SQUARE FOOTAGE	
MARK	SIZE	DESCRIPTION	AREA	SQ FT
1	4'0" X 8'0"	DBL 4 LITE 3/4 FRENCH ARCHED	LIVING	2264
2	3'0" X 8'0"	1 LITE FRENCH	2-CAR GARAGE	712
3	2'8" X 8'0"	6 PANEL METAL	REAR PORCH	148
4	4'8" X 8'0"	DBL 6 PANEL MASONITE INT GD	STOOP	48
5	4'0" X 8'0"	DBL 6 PANEL MASONITE INT GD		
6	2'8" X 8'0"	6 PANEL MASONITE INT GD		
7	2'6" X 8'0"	6 PANEL MASONITE INT GD		
8	2'4" X 8'0"	6 PANEL MASONITE INT GD		
9	2'8" X 8'0"	CASED OPENING	TOTAL AREA	3172
10	2'0" X 6'0"	TEMPERED SHOWER DOOR		
11	18'X8'	OVERHEAD METAL GARAGE DOOR		


WINDOW SCHEDULE		
MARK	SIZE	DESCRIPTION
A	3'0" X 7'0"	VINYL SINGLE HUNG INSUL ARCHED
B	3'0" X 7'0"	VINYL SINGLE HUNG INSUL
C	3'0" X 7'0"	VINYL SINGLE HUNG INSL W/ TRANS
D	3'0" X 1'6"	VINYL FIXED INSUL
E	4'0" X 4'0"	VINYL FIXED INSUL TEMPERED

NOTE: - TEMPERED GLASS REQUIRED ON ALL WINDOW PANES WITHIN 18" OF FINISHED FLOOR, DOOR, TUB OR SHOWER AND ANY SOLID PANE OVER 9 SQ FT
- ALL GLASS SHALL BE LOW-E

ALL BEAMS TO COMPLY WITH:
2015 IRC TABLE R502.5 (1) & (2) HEADER & GIRDER SPANS

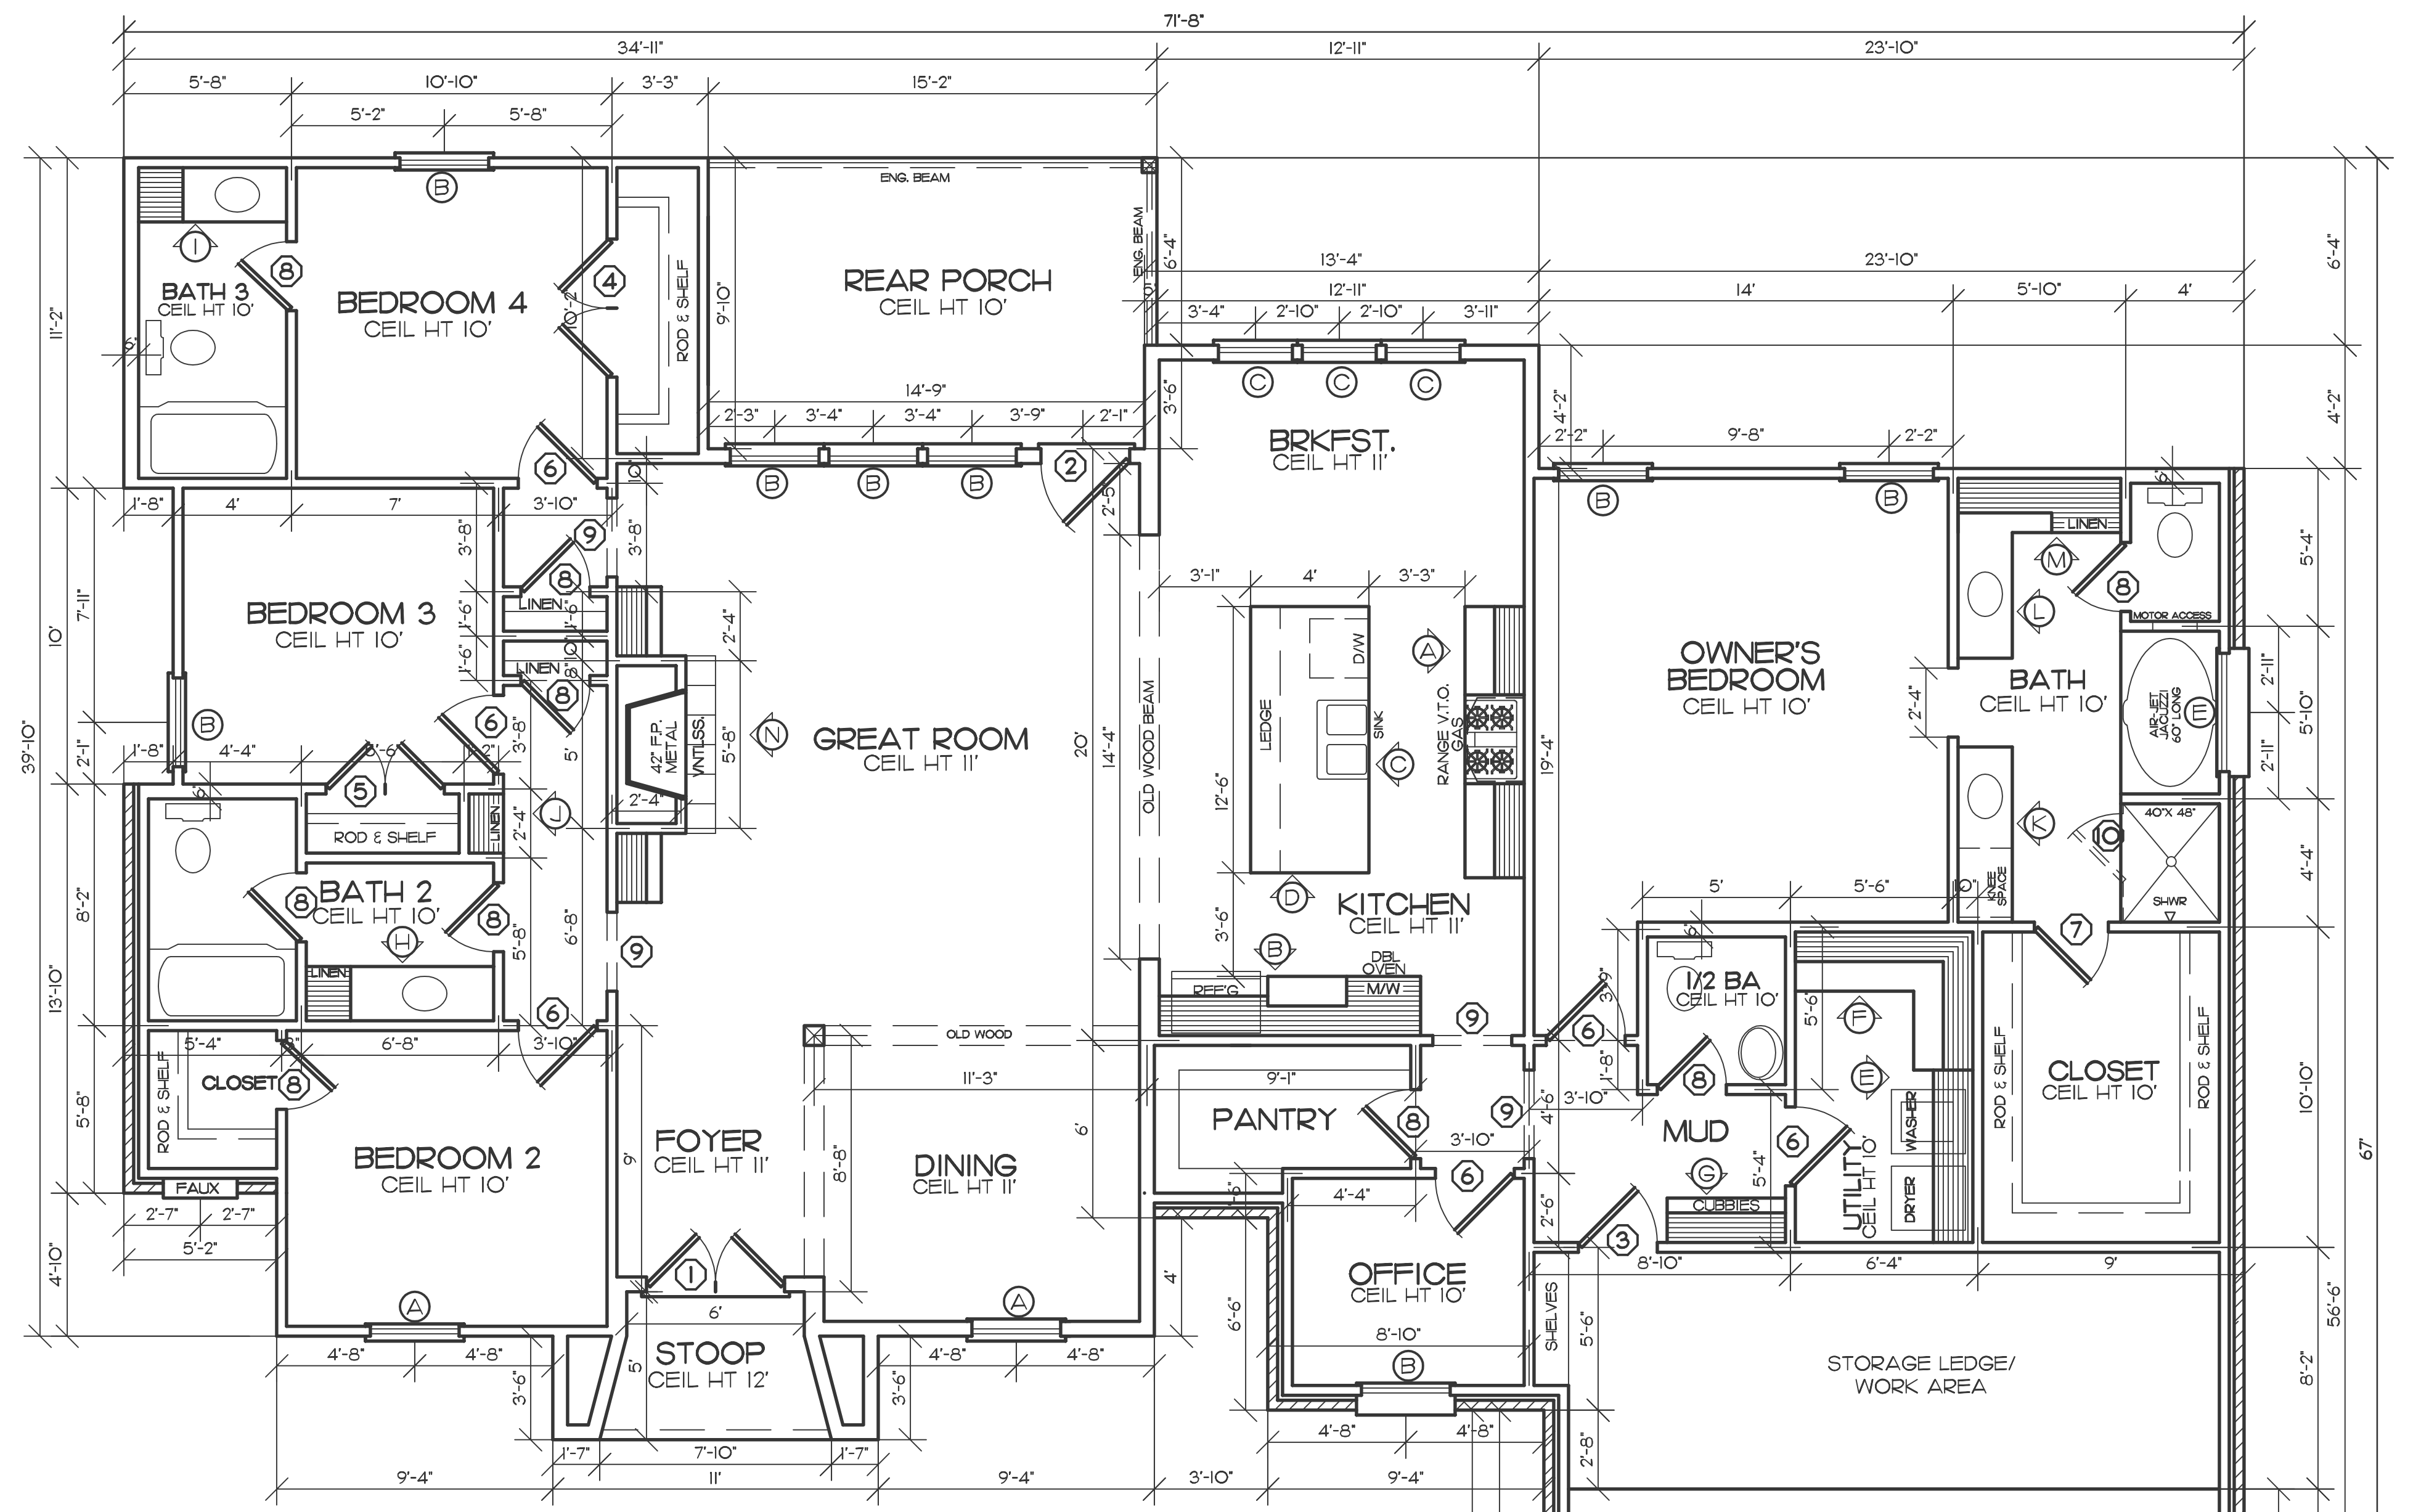

FLOOR PLAN 1ST FLOOR
SCALE: 1/4" = 1'-0"

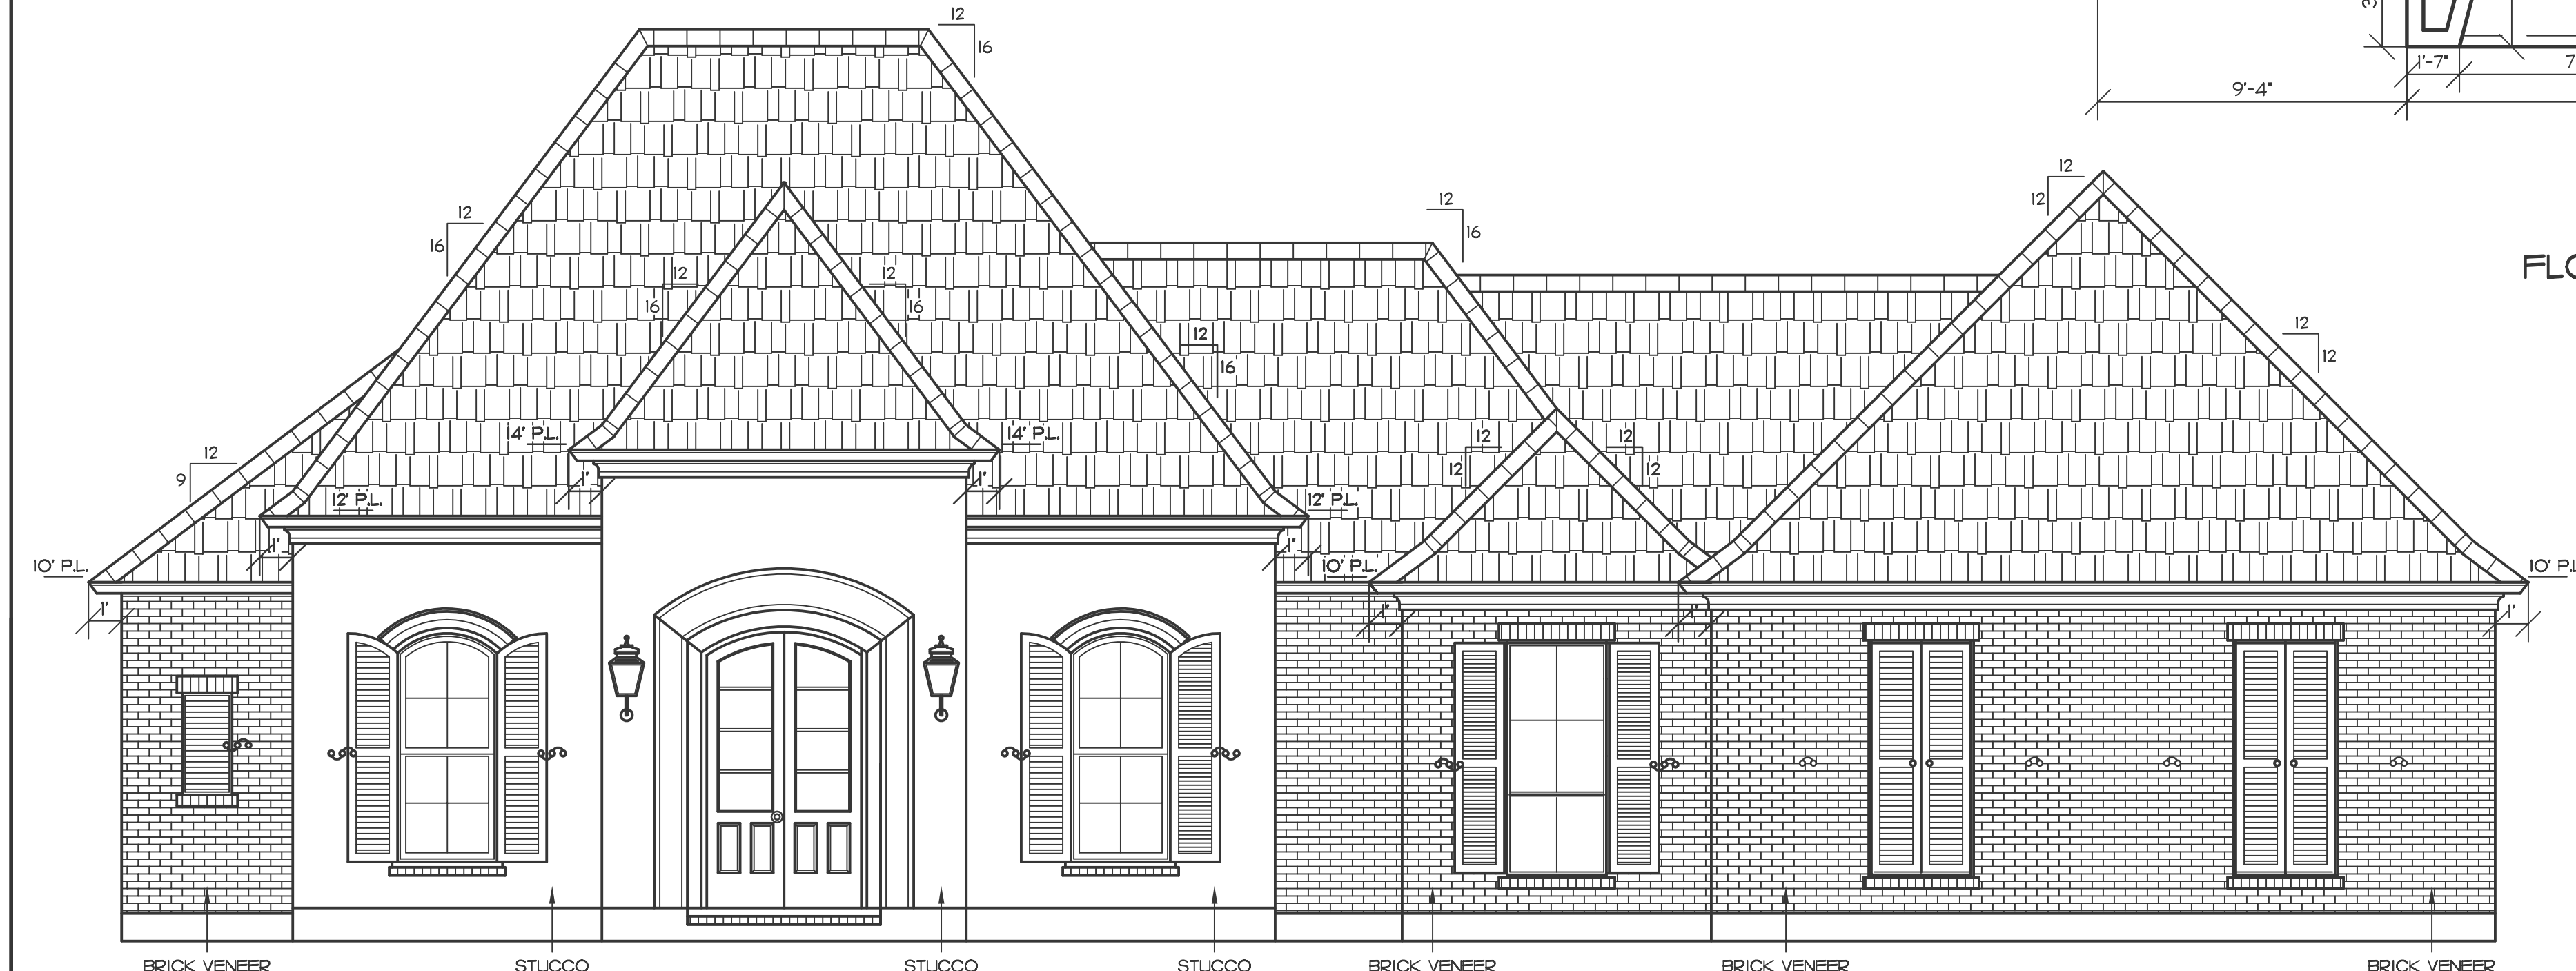

FRONT ELEVATION
SCALE: 1/4" = 1'-0"

4-Bedrooms
3-Baths
Living Room
Dinning Room

<p>ACADIANA HOME DESIGN, LLC 9635 FENWAY AVENUE, SUITE A BATON ROUGE, LA 707809 WEB: WWW.ACADIANA-DESIGN.COM OFFICE: 225-216-2016 EMAIL: SALES@ACADIANA-DESIGN.COM</p>	<p>THIS FIRM NOT BEING AN ARCHITECTURAL OR ENGINEERING FIRM STAMPS NO LIABILITY FOR STRUCTURAL OR ARCHITECTURAL DESIGN INTEREST. EVERY EFFORT HAS BEEN MADE TO INSURE ALL DIMENSIONS ARE CORRECT AND ENVIRONMENTAL REGULATIONS HAVE BEEN MET. IF AN ERROR OR OMISSION DOES OCCUR IT IS THE SOLE RESPONSIBILITY OF THE CONTRACTOR AND/OR THE OWNER TO CORRECT THE ERROR AND/OR OMISSION AT HIS OWN EXPENSE AND NOT THE RESPONSIBILITY OF THE DRAFTING SERVICE.</p>	<p>IMPORTANT NOTE COPYRIGHT, ACADIANA DESIGN ALL RIGHTS RESERVED THESE PLANS ARE THE PROPERTY OF ACADIANA DESIGN. ALL RIGHTS ARE RESERVED BY THE DESIGNER AND ANY USE OTHER THAN THAT AUTHORIZED IS EXPRESSLY PROHIBITED. ANY REPRODUCTION OF THIS PLAN IS EXPRESSLY PROHIBITED. THIS PLAN IS TO BE USED FOR THE LOT AND SUBDIVISION INDICATED IN THIS TITLE BLOCK ONLY. USE ON ANY OTHER SITE IS PROHIBITED.</p>	<p>PROJECT NAME ALMA</p>	<p>REGISTERED STAMP</p>	<p>REGISTERED STAMP</p>	<p>DRAWN BY AHD</p>	<p>SHEET NO. 1</p>
			<p>LOT & SUBDIVISION</p>	<p>REGISTERED STAMP</p>	<p>DATE 9/20</p>	<p>PROJECT NO. 220097</p>	