

SQUARE FOOTAGE

AREA	SQ FT
LIVING	2033
GARAGE	485
STORAGE	76
PORCHES	385
TOTAL AREA	2979

DOOR SCHEDULE





MARK	SIZE	DESCRIPTION
①	3'0" X 8'0"	4 LT 2/3 FR W/S LTS & ARCH TRANS
②	2'8" X 6'8"	1 LITE FRENCH W/TRANS
③	2'8" X 6'8"	6 LITE 1/2 FRENCH
④	4'0" X 6'8"	6 PANEL MASONITE INT GD BIFOLD
⑤	2'8" X 6'8"	6 PANEL MASONITE INT GD
⑥	1'6" X 6'8"	6 PANEL MASONITE INT GD
⑦	2'0" X 6'8"	6 PANEL MASONITE INT GD
⑧	2'8" X 8'0"	CASED OPENING
⑨	5'4" X 6'8"	DBL 6 PANEL MASONITE INT GD
⑩	2'0" X 6'0"	TEMPERED GLASS SHOWER DOOR
⑪	2'4" X 6'8"	6 PANEL MASONITE INT GD
⑫	6'0" X 6'8"	6 PANEL MASONITE INT GD BIFOLD
⑬	18' X 8'	OVER-HEAD METAL GARAGE DOOR

WINDOW SCHEDULE


MARK	SIZE	DESCRIPTION
Ⓐ	2'0" X 3'6"	INSUL VINYL FIXED ARCH-ED
Ⓑ	2'6" X 4'0"	INSUL VINYL CASEMENT ARCH-ED
Ⓒ	2'0" X 6'0"	SINGLE HUNG INSUL VINYL
Ⓓ	3'0" X 6'0"	VINYL CSMT W/ARCH-ED TRANS
Ⓔ	5'0" X 6'0"	INSUL VINYL FIXED W/ARCH TRANS
Ⓕ	3'0" X 7'0"	SINGLE HUNG INSUL VINYL
Ⓖ	3'0" X 6'0"	SINGLE HUNG INSUL VINYL
Ⓗ	3'0" X 4'0"	SINGLE HUNG INSUL VINYL
Ⓘ	2'0" X 3'0"	SINGLE HUNG INSUL VINYL
Ⓚ	4'0" X 2'0"	INSUL VINYL FIXED

NOTE: - GLAZING REQUIRED ON ALL WINDOW PANES WITHIN 18" OF FINISHED FLOOR, DOOR, TUB OR SHOWER AND ANY SOLID PANE OVER 9 SQ FT
- ALL GLASS SHALL BE LOW-E

ALL BEAMS TO COMPLY WITH:
2009 IRC TABLE R502.5 (1) & (2) HEADER & GIRDER SPANS

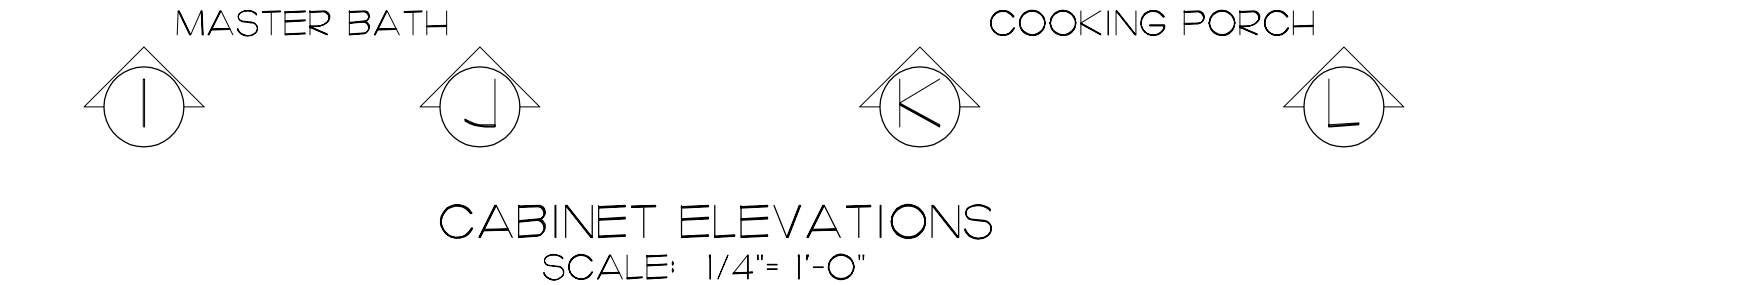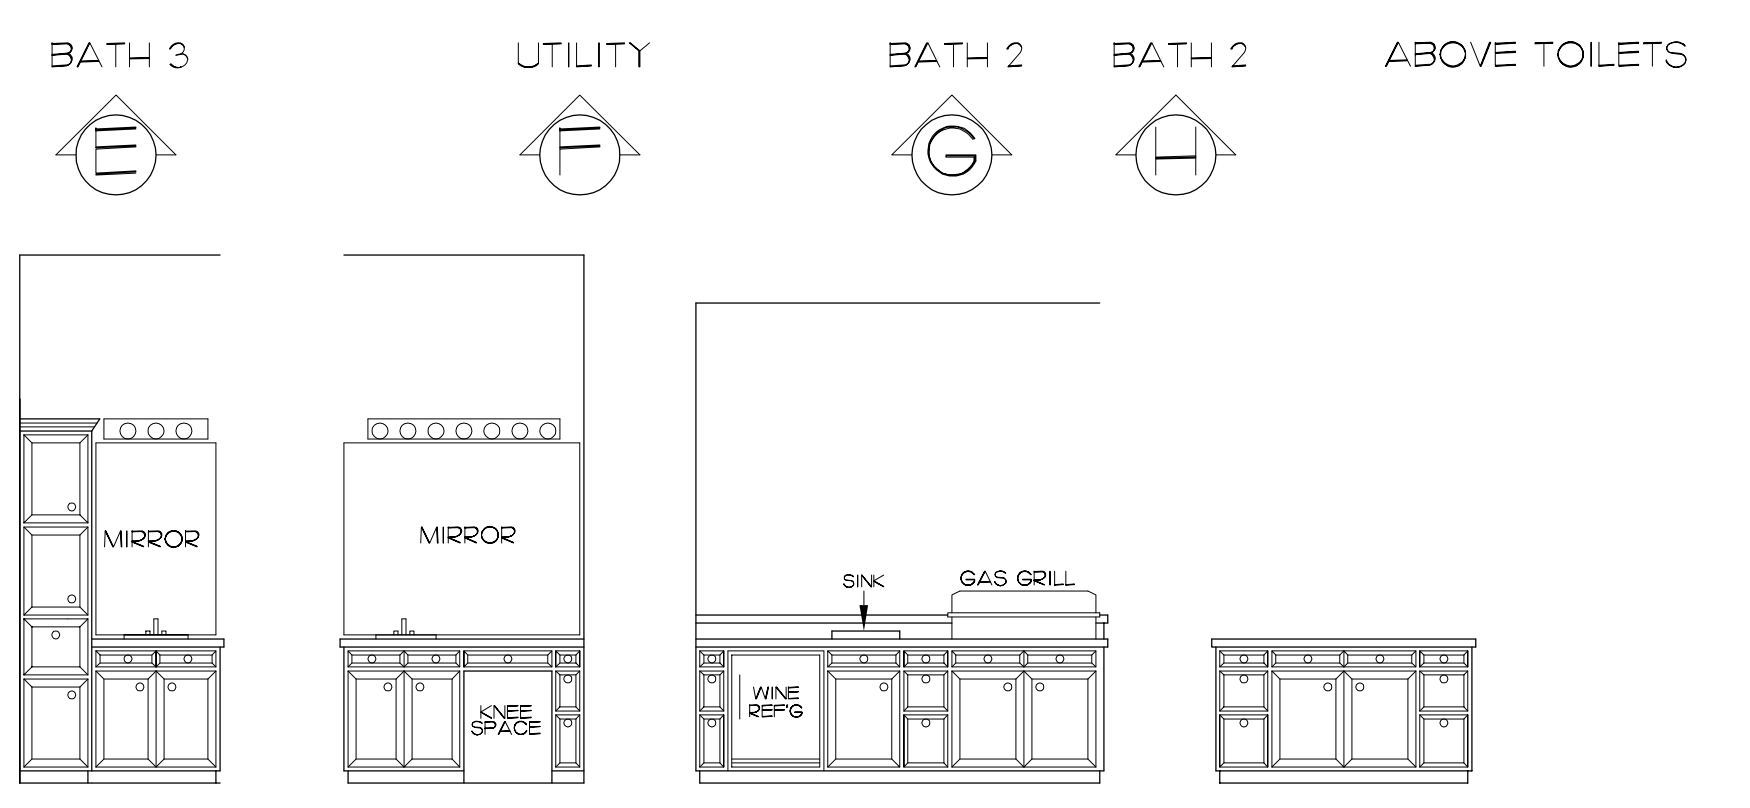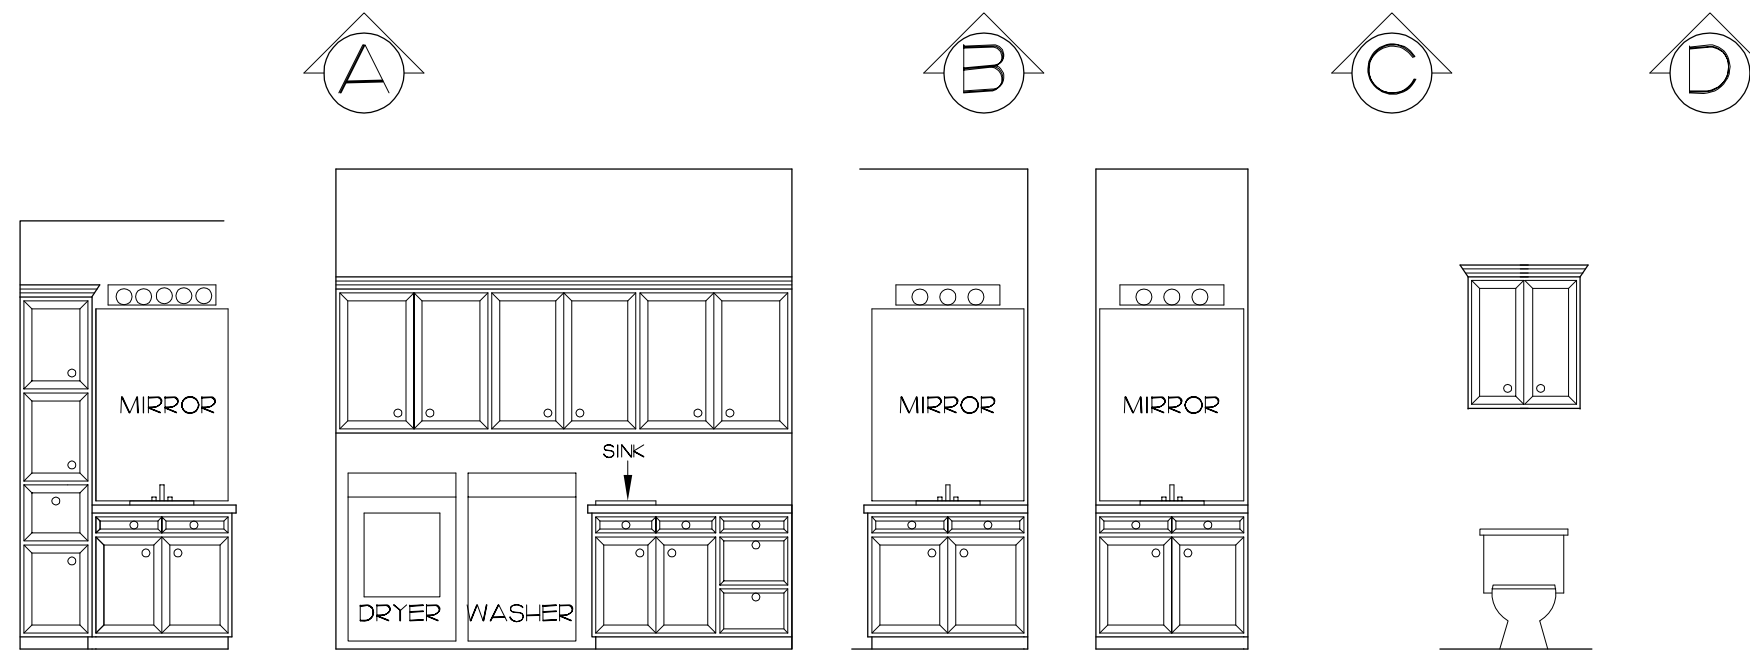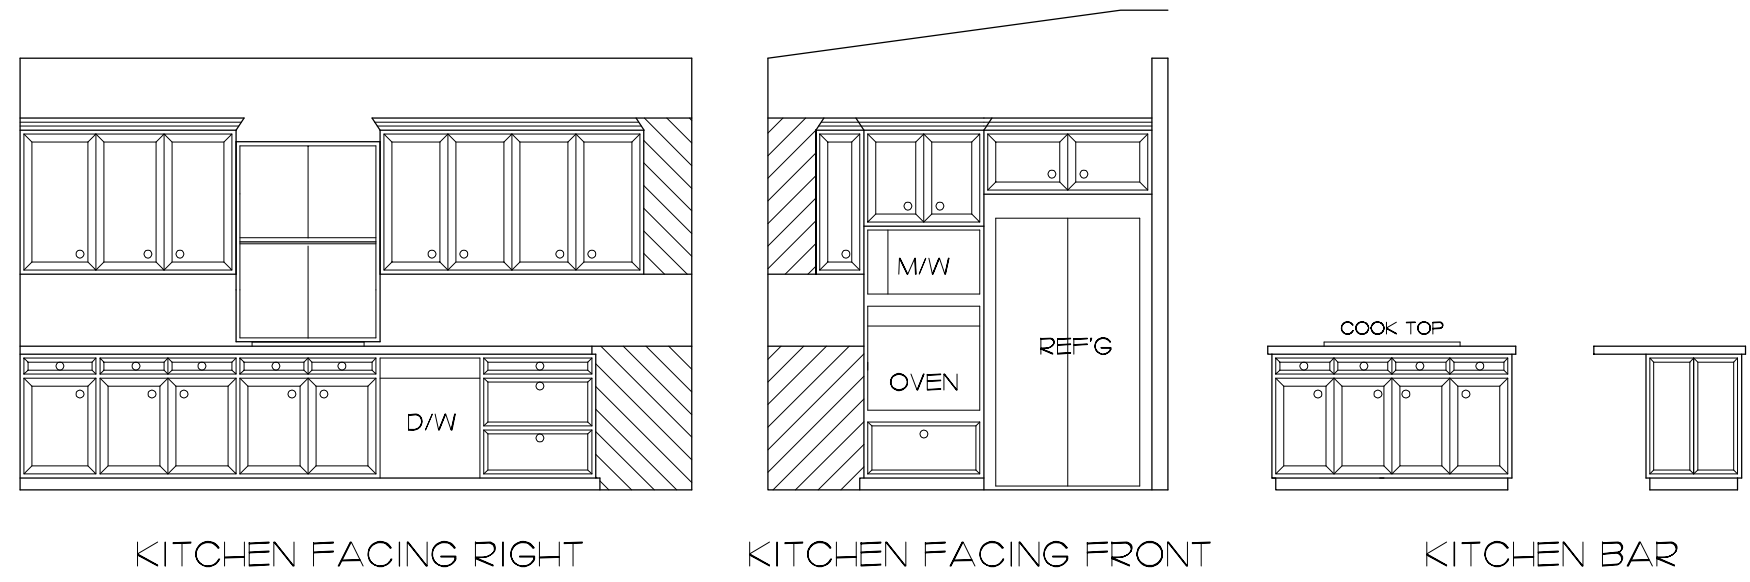

FRONT ELEVATION
SCALE: 1/4" = 1'-0"

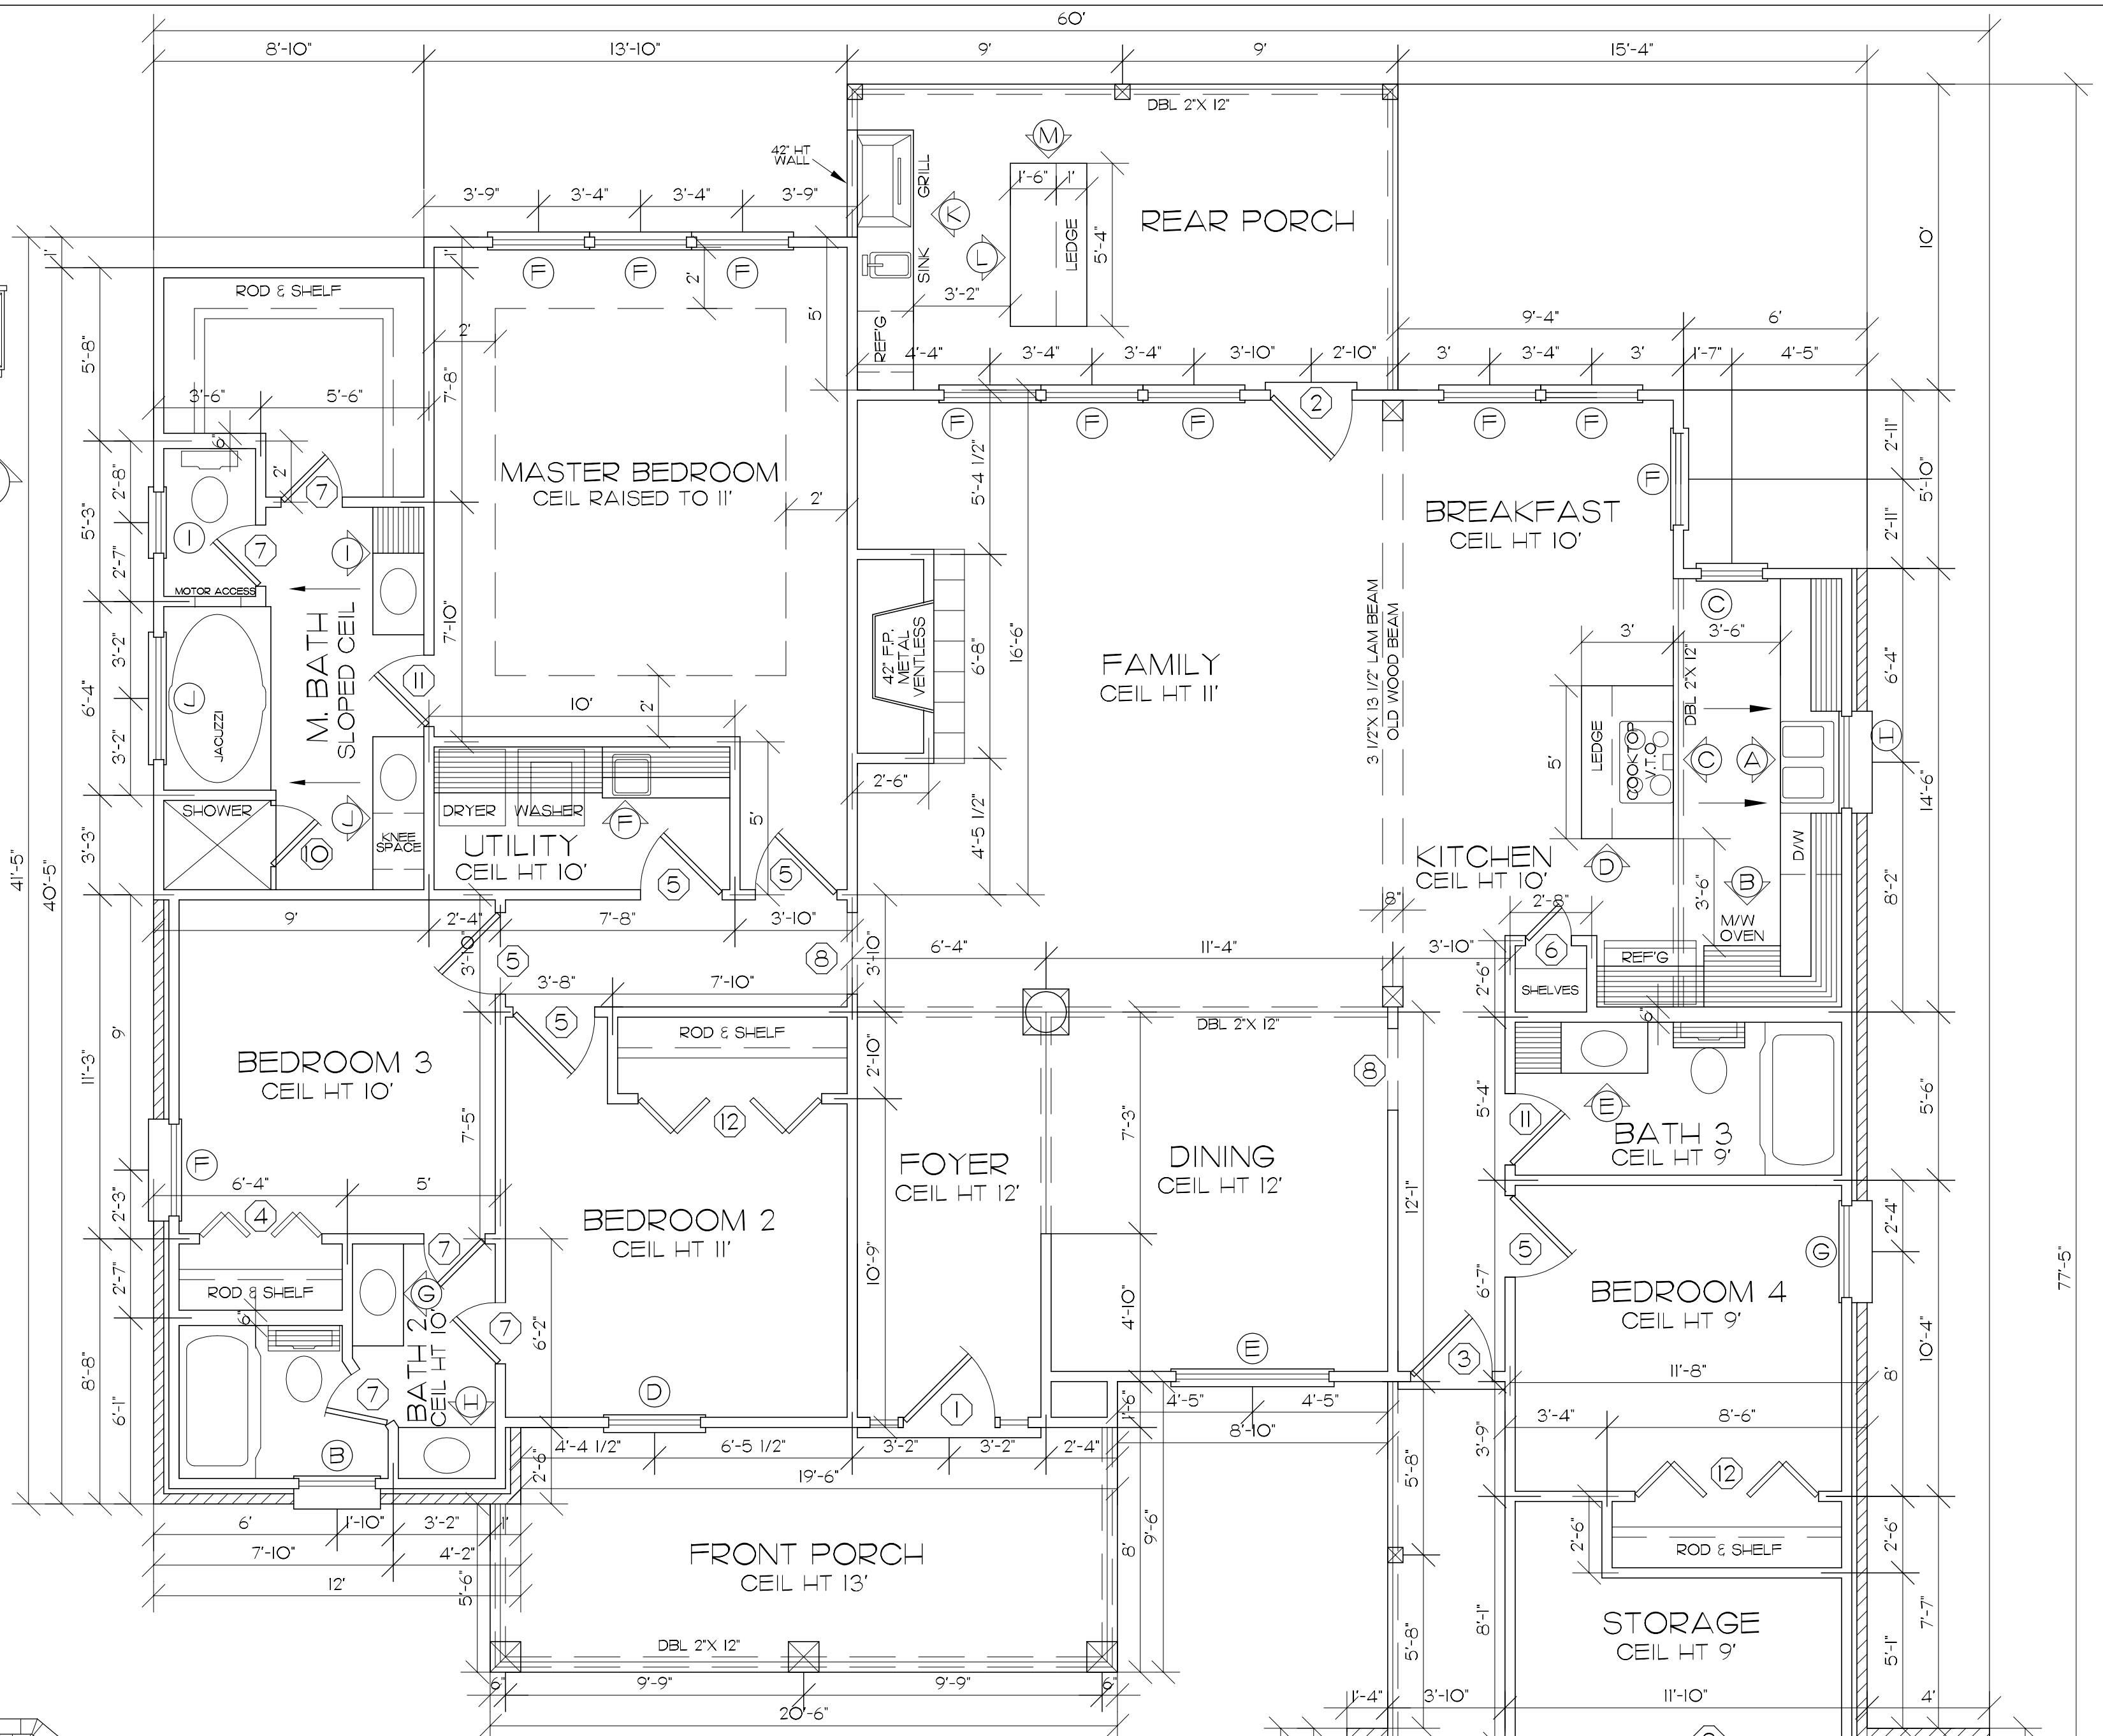

FLOOR PLAN
SCALE: 1/4" = 1'-0"

4-Bedroom
3-Baths
Family Room
Dinning Room
Out door kitchen

ACADIANA HOME DESIGN LLC.
DESIGNER
9635 FENWAY AVENUE
BATON ROUGE, LA
WEB: WWW.ACADIANA-DESIGN.COM
OFFICE 225-216-2016
FAX 225-216-2017
TOLL FREE 1-888-756-9023

THIS FIRM NOT BEING AN ARCHITECTURAL OR ENGINEERING FIRM, IT ASSUMES NO LIABILITY FOR ERROR, OMISSION, OR NEGLIGENCE IN ANY DESIGN OR CONSTRUCTION. THE CLIENT'S RESPONSIBILITY IS TO OBTAIN ALL NECESSARY PERMITS AND TO COMPLY WITH ALL APPLICABLE REGULATIONS. THE CONTRACTOR SHALL BE RESPONSIBLE FOR OBTAINING ALL NECESSARY PERMITS AND FOR COMPLYING WITH ALL APPLICABLE REGULATIONS. THE OWNER SHALL BE RESPONSIBLE FOR OBTAINING ALL NECESSARY PERMITS AND FOR COMPLYING WITH ALL APPLICABLE REGULATIONS.

IMPORTANT NOTE COPYRIGHT, ACADIANA DESIGN ALL RIGHTS RESERVED
THESE PLANS ARE THE PROPERTY OF ACADIANA DESIGN. ALL RIGHTS ARE RESERVED BY THE DESIGNER AND ANY USE OTHER THAN THAT AUTHORIZED IS EXPRESSLY PROHIBITED. ANY REPRODUCTION OF THIS PLAN IS EXPRESSLY PROHIBITED. THIS PLAN IS TO BE USED FOR THE LOT AND SUBDIVISION INDICATED IN THIS TITLE BLOCK ONLY. USE ON ANY OTHER SITE IS PROHIBITED.
MURRY DANIELS, ACADIANA DESIGN REGISTRATION NUMBER

PROJECT NAME: **DELILAH**
LOT & SUBDIVISION:
CITY/PARISH:

REGISTERED STAMP

REGISTERED STAMP

DRAWN BY: **AHD**
DATE: **1/14**

SHEET NO. **1**
PROJECT NO. **213176**