


FLOOR PLAN
SCALE: 1/4" = 1'-0"

4-Bedrooms
3-Baths
Living Room
Dinning Room


SQUARE FOOTAGE	
AREA	SQ FT
LIVING	2301
STOOP	36
BACK PORCH	227
GARAGE	592
STORAGE	113
TOTAL	3268

WINDOW SCHEDULE		
MARK	SIZE	DESCRIPTION
(A)	2'6" X 4'0"	WOOD CASEMENT ARCH-ED
(B)	3'0" X 7'0"	SINGLE HUNG INSUL ALUM ARCH-ED
(C)	3'0" X 7'0"	SINGLE HUNG INSUL ALUM
(D)	2'8" X 7'0"	SINGLE HUNG INSUL ALUM
(E)	2'6" X 7'0"	SINGLE HUNG INSUL ALUM
(F)	3'0" X 6'0"	SINGLE HUNG INSUL ALUM
(G)	4'0" X 4'0"	SINGLE HUNG INSUL ALUM
(H)	3'0" X 4'0"	SINGLE HUNG INSUL ALUM
(I)	2'0" X 3'0"	SINGLE HUNG INSUL ALUM
(J)	4'0" X 4'0"	8" X 8" OPAQUE GLASS BLOCK


DOOR SCHEDULE		
MARK	SIZE	DESCRIPTION
(1)	4'0" X 8'6"	DBL 4 LITE 2/3 FRENCH ARCH-ED
(2)	2'8" X 6'8"	1 LITE FRENCH W TRANS
(3)	2'8" X 6'8"	6 PANEL MASONITE EXT GD
(4)	4'0" X 8'0"	DBL 5 LITE FRENCH ARCH-ED
(5)	2'8" X 8'0"	6 PANEL MASONITE INT GD
(6)	2'8" X 8'0"	6 LITE 1/2 FRENCH
(7)	2'0" X 8'0"	6 PANEL MASONITE INT GD
(8)	2'8" X 8'0"	CASED OPENING
(9)	5'0" X 8'0"	CASED OPENING
(10)	2'0" X 6'0"	TEMPERED GLASS SHOWER DOOR
(11)	18' X 8'	OVERHEAD METAL GARAGE DOOR
(12)	8'0" X 9'0"	CASED OPENING
(13)	8'0" X 8'0"	CASED OPENING ARCH-ED
(14)	2'6" X 8'0"	6 PANEL MASONITE INT GD
(15)	2'0" X 8'0"	6 PANEL MASONITE INT GD POCKET

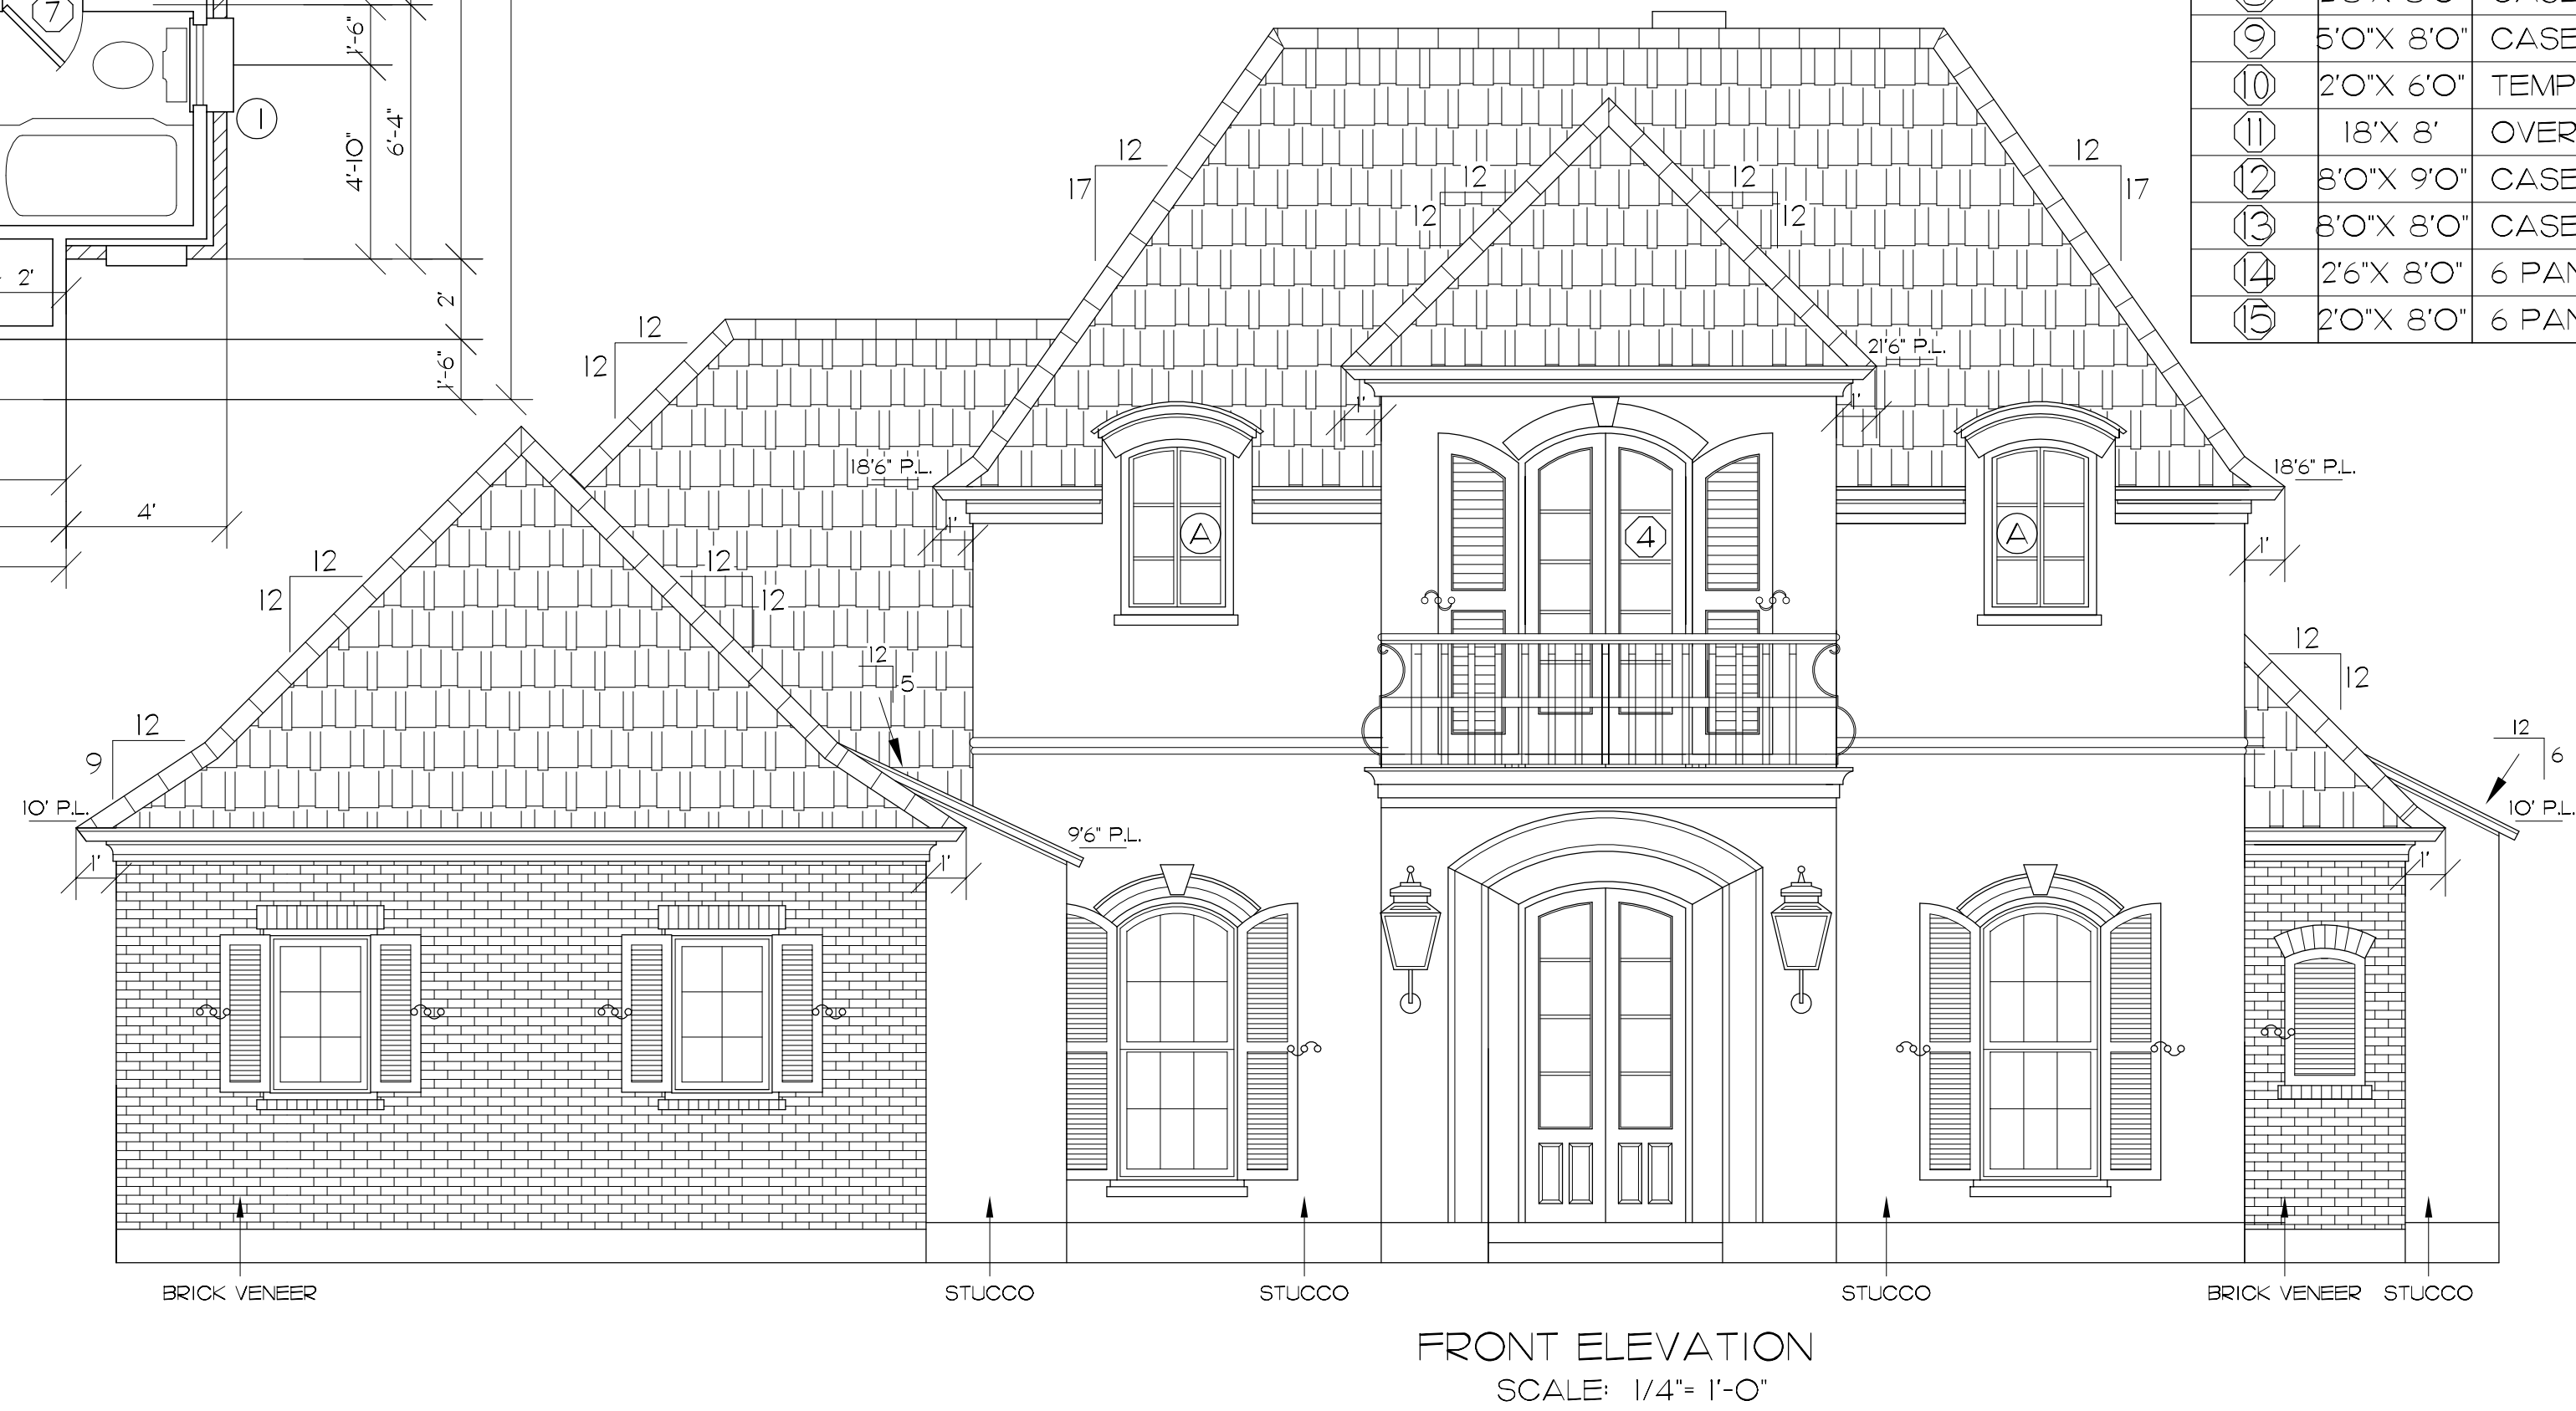

FRONT ELEVATION
SCALE: 1/4" = 1'-0"

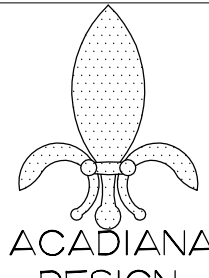

MURRY DANIELS
DESIGNER
9638 FENWAY AVENUE
BATON ROUGE, LA
WEB: WWW.ACADIANA-DESIGN.COM
OFFICE 225-216-2016
FAX 225-216-2017
TOLL FREE 1-888-756-9023

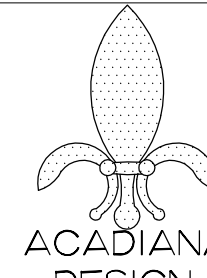

ACADIANA
DESIGN

THIS FIRM NOT BEING AN ARCHITECTURAL OR ENGINEERING FIRM STAYS NO LIABILITY FOR ERRORS OR OMISSIONS IN THESE PLANS. THE USER OF THESE PLANS IS ADVISED THAT THE DESIGNER HAS NOT CONDUCTED A VISUAL SURVEY OF THE SITE AND HAS NOT BEEN ADVISED OF ANY OBSTACLES OR CONDITIONS THAT MAY AFFECT THE CONSTRUCTION OF THE PROJECT. THE USER OF THESE PLANS IS ADVISED THAT THE DESIGNER HAS NOT BEEN ADVISED OF ANY OBSTACLES OR CONDITIONS THAT MAY AFFECT THE CONSTRUCTION OF THE PROJECT. THE USER OF THESE PLANS IS ADVISED THAT THE DESIGNER HAS NOT BEEN ADVISED OF ANY OBSTACLES OR CONDITIONS THAT MAY AFFECT THE CONSTRUCTION OF THE PROJECT.


IMPORTANT NOTE COPYRIGHT, ACADIANA DESIGN ALL RIGHTS RESERVED
 THESE PLANS ARE THE PROPERTY OF THE DESIGNER, MURRY DANIELS, ACADIANA DESIGN. ALL RIGHTS ARE RESERVED BY THE DESIGNER AND ANY USE OTHER THAN THAT AUTHORIZED IS EXPRESSLY PROHIBITED. ANY REPRODUCTION OF THIS PLAN IS EXPRESSLY PROHIBITED. THIS PLAN IS TO BE USED FOR THE LOT AND SUBDIVISION INDICATED IN THIS TITLE BLOCK ONLY. USE ON ANY OTHER SITE IS PROHIBITED.
 MURRY DANIELS, ACADIANA DESIGN REGISTRATION NUMBER

PROJECT NAME
VANNESA

LOT & SUBDIVISION

CITY/PARISH

REGISTERED STAMP

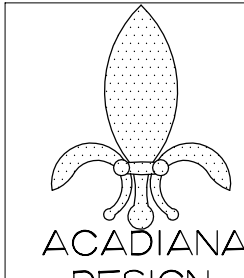

REGISTERED STAMP

DRAWN BY
MWD

DATE
10/08

SHEET NO.
2

PROJECT NO.
28215A